






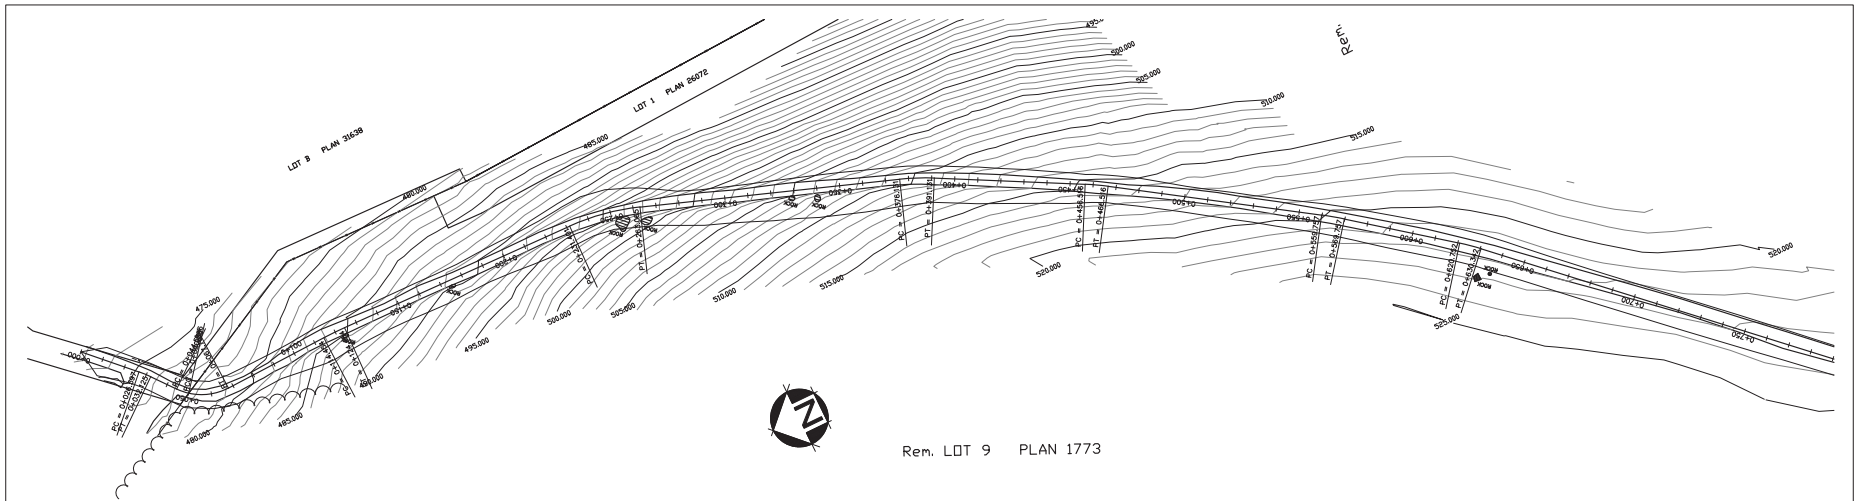


Rem. LOT 9 PLAN 1773

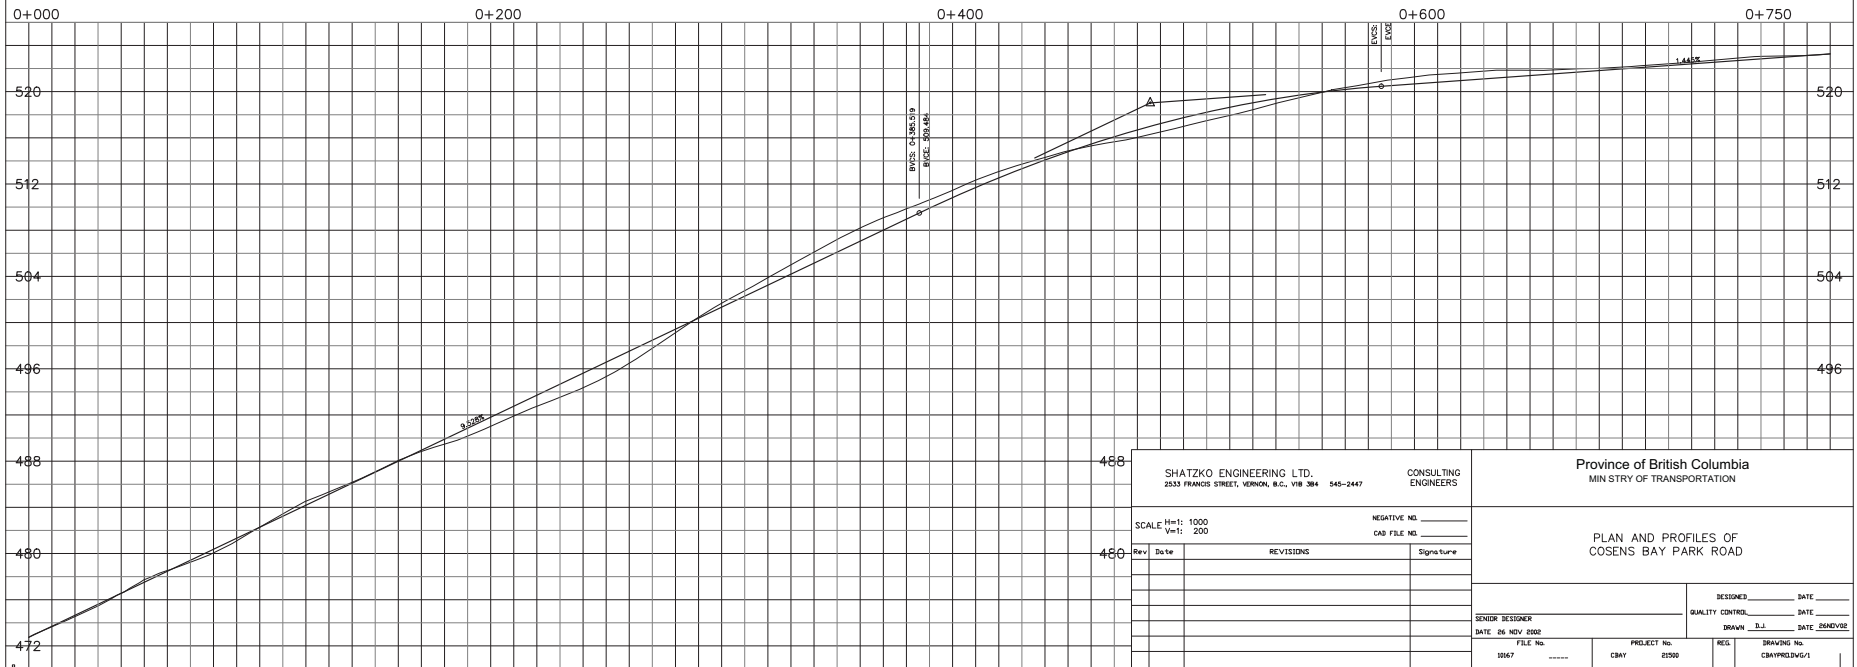

SHATZKO ENGINEERING LTD. 2533 FRANCOIS STREET, VERNON, B.C., V1B 3B4 545-2447 CONSULTING ENGINEERS		Province of British Columbia MINISTRY OF TRANSPORTATION	
SCALE H=1: 1000 V=1: 200 NEGATIVE NO. _____ CAD FILE NO. _____		PLAN AND PROFILES OF COSENS BAY PARK ROAD	
DATE 26 NOV 2022 FILE No. 10167 PROJECT No. CBAY 21000 REG. _____ DRAWING No. CBAYPR01DV01		DESIGNED _____ DATE _____ QUALITY CONTROL _____ DATE _____ DRAWN B.J. DATE 20NOV2022	

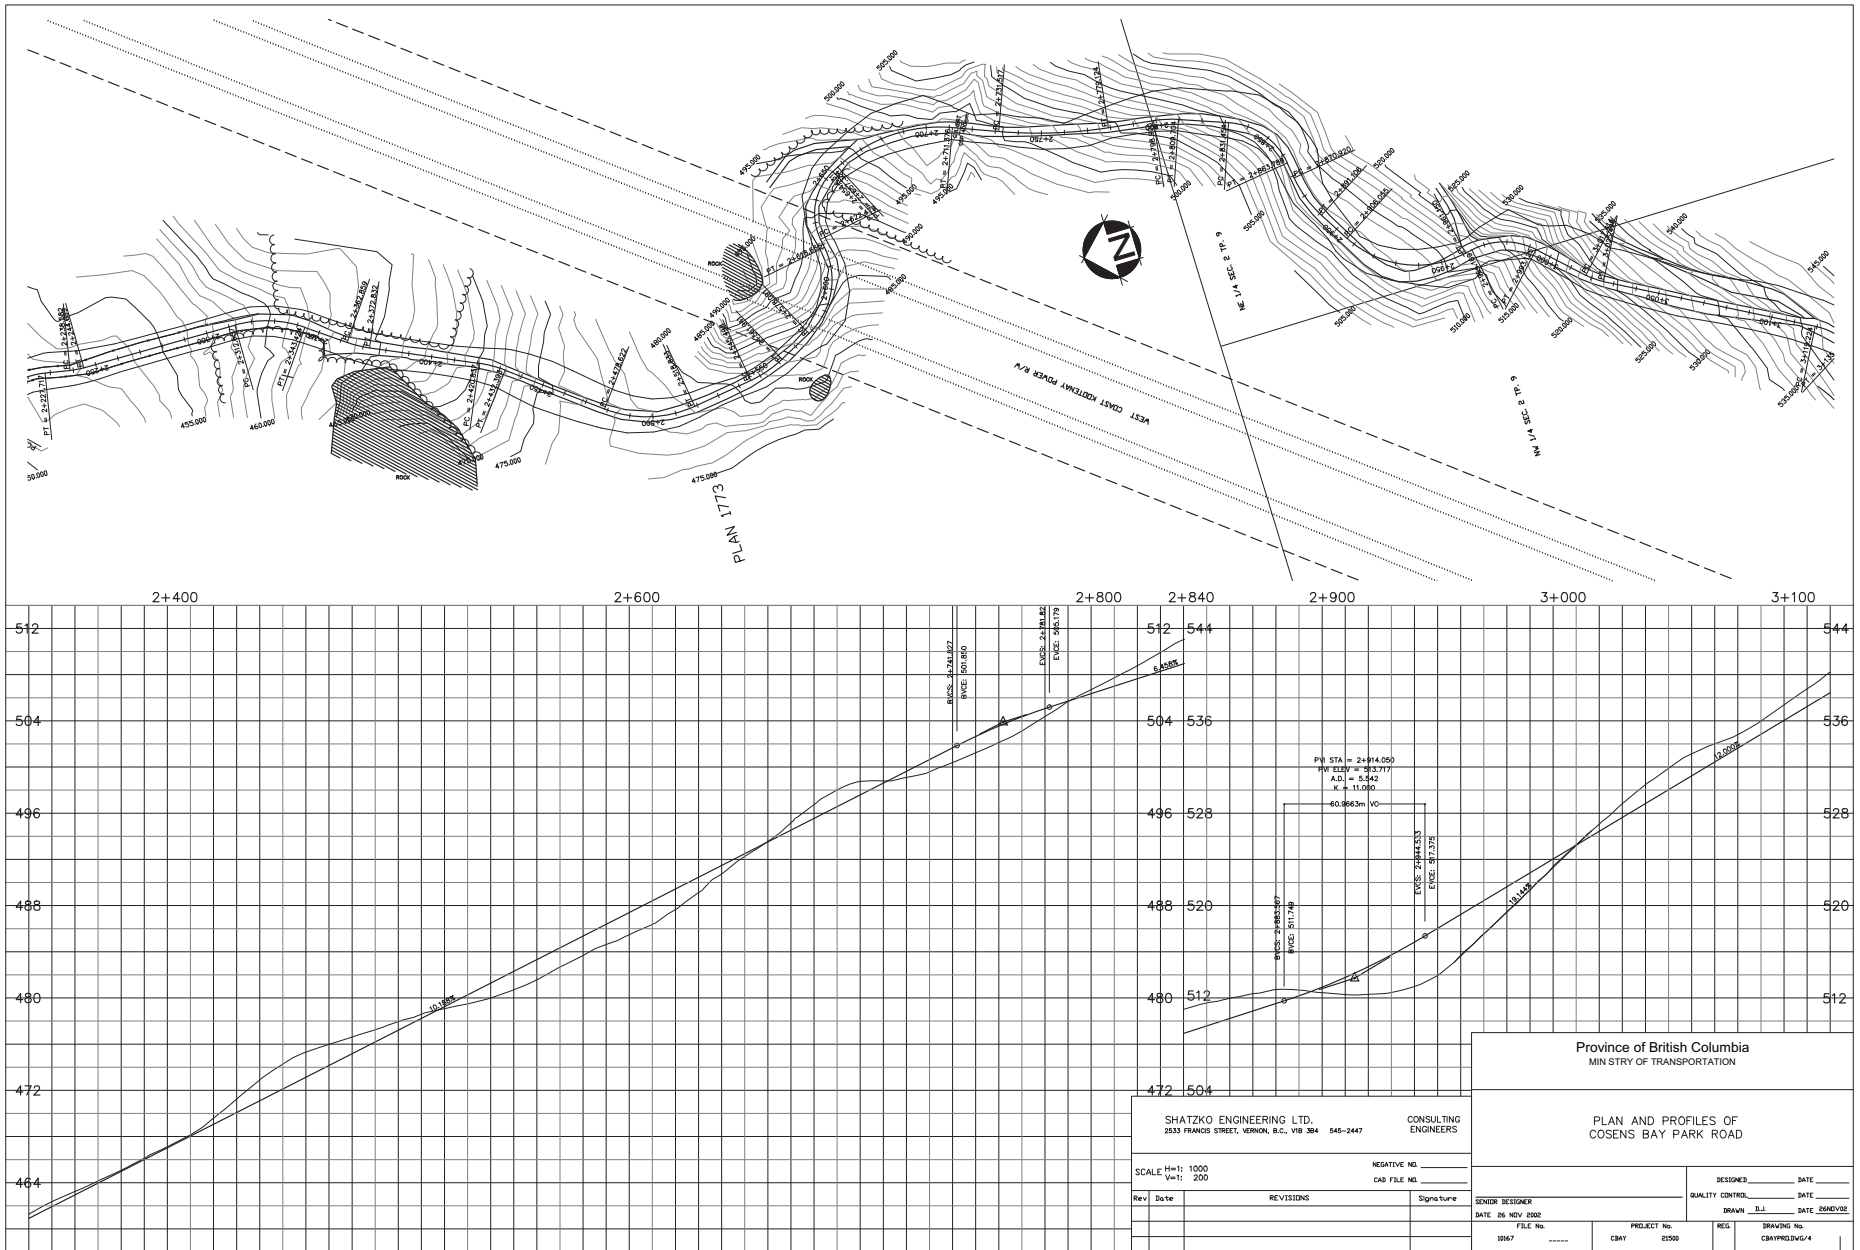

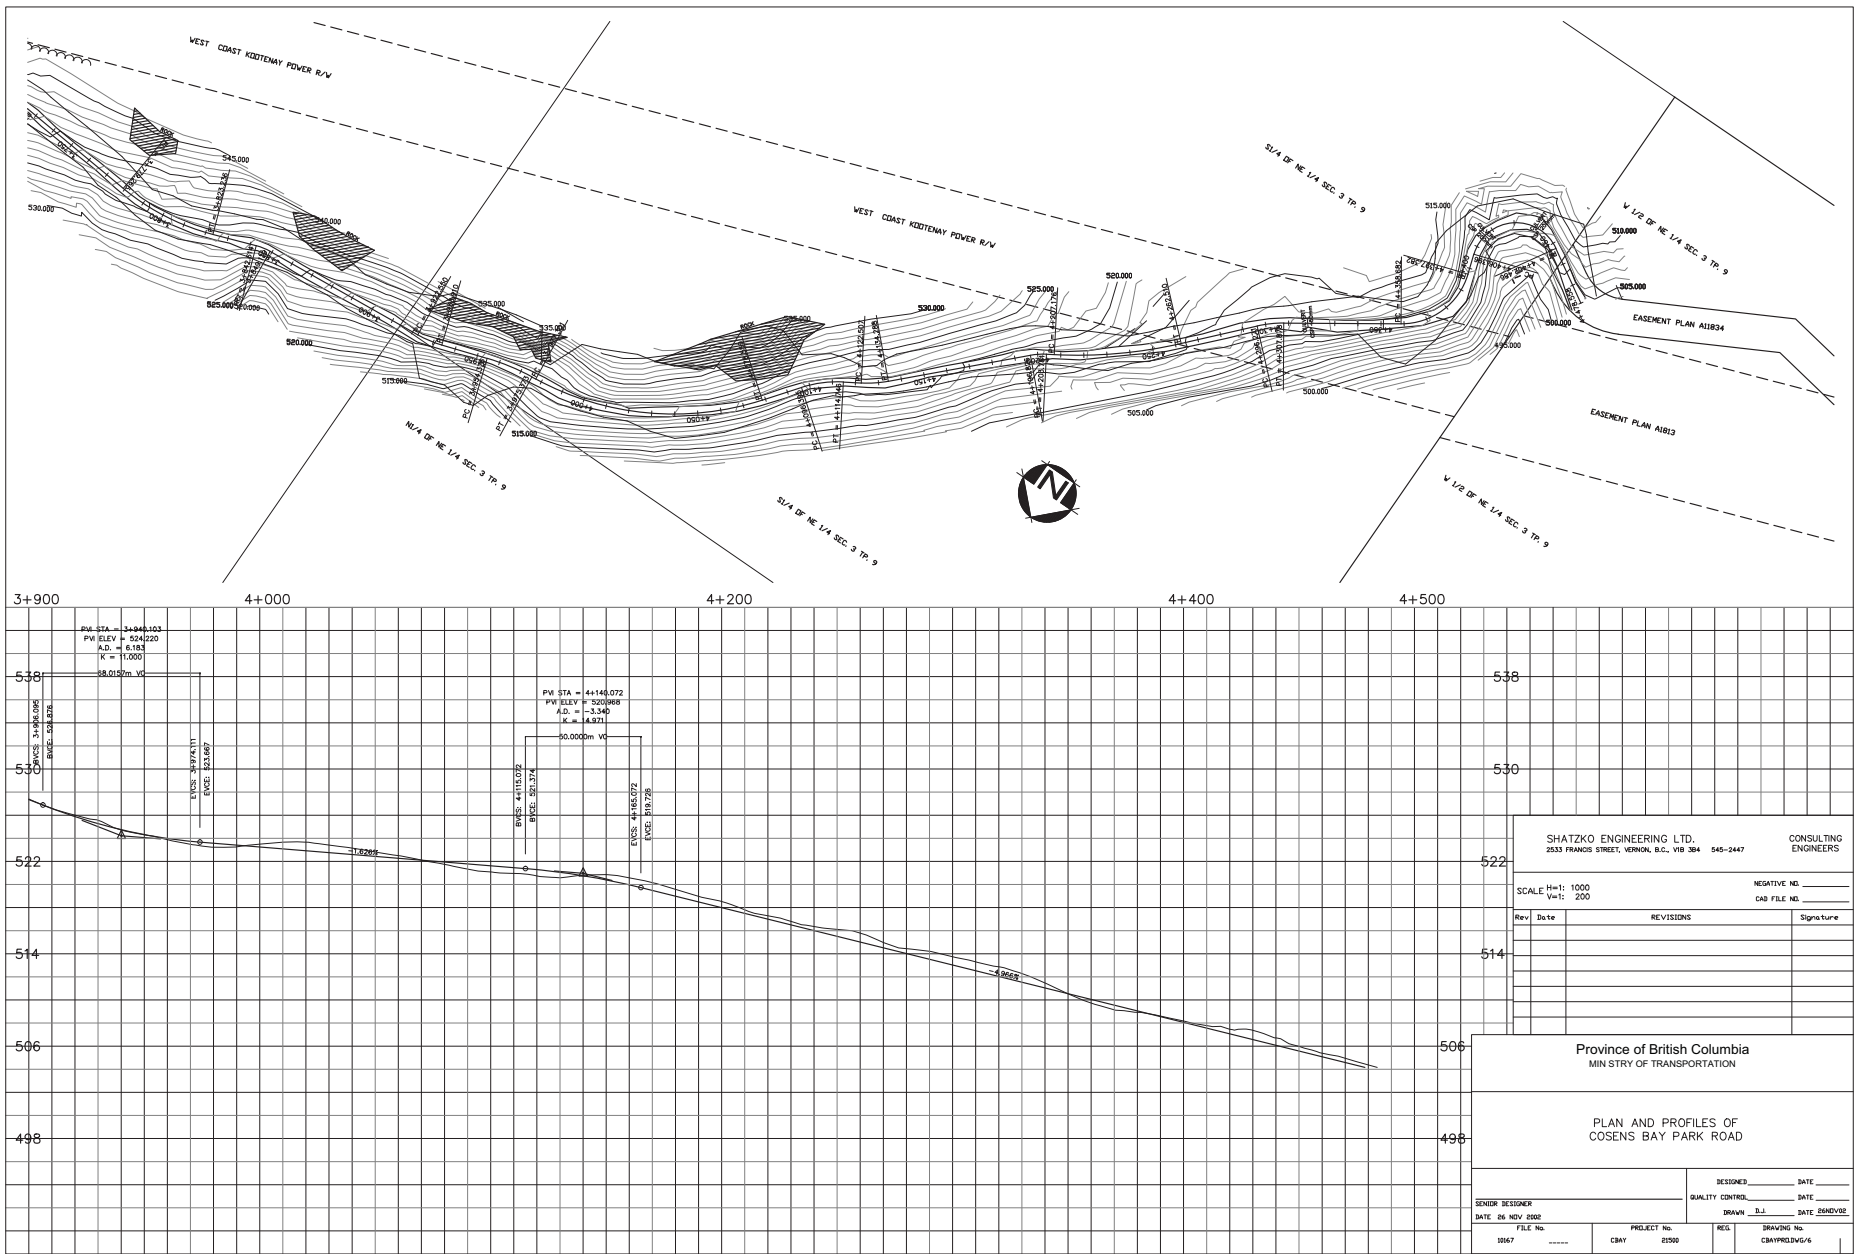

SHATZKO ENGINEERING LTD. 2533 FRANCIS STREET, VERNON, B.C., V5B 3B4 545-2447		CONSULTING ENGINEERS	
SCALE: H=1: 1000 V=1: 200		NEGATIVE NO. _____ CAB FILE NO. _____	
Rev	Date	REVISIONS	Signature
Province of British Columbia MINISTRY OF TRANSPORTATION			
PLAN AND PROFILES OF COSENS BAY PARK ROAD			
SENIOR DESIGNER		DESIGNED _____ DATE _____	
DATE 26 NOV 2022		QUALITY CONTROL _____ DATE _____	
FILE No. _____		DRAWN B.J. DATE 26NOV22	
PROJECT No. 2500	REG. _____	DRAWING No. CBAYPRLDVG-6	