

PROJECT N2 C-2813
 PROVINCE OF BRITISH COLUMBIA
 MINISTRY OF TRANSPORTATION AND HIGHWAYS
 COQUIHALLA HIGHWAY

GREAT BEAR No.5 TO SUMMIT STA. 458+00 TO STA. 507+28.898 KILOMETRE 45.80 TO KILOMETRE 50.73

DRAWING INDEX

NO. 1	TITLE PAGE	
NO. 2	BEGINNING OF JOB TO STA. 473+60	PLAN & PROFILE
NO. 3	STA. 473+60 TO STA. 489+50	PLAN & PROFILE
NO. 4	STA. 489+50 TO STA. 505+40	PLAN & PROFILE
NO. 5	STA. 505+40 TO END OF JOB	PLAN & PROFILE
NO. 6	465+75 RUN AWAY LANE	PLAN
NO. 7	465+75 RUN AWAY LANE	PROFILE
NO. 8	473+00 RUN AWAY LANE	PLAN
NO. 9	473+00 RUN AWAY LANE	PROFILE
NO. 10/11	VEHICLE UNDERPASS	PLAN
NO. 12	VEHICLE UNDERPASS	PROFILE
NO. 13/14	PEDESTRIAN UNDERPASS	PLAN
NO. 15	PEDESTRIAN UNDERPASS	PROFILE
NO. 16	TYPICAL SECTIONS	

NOTE: RIGHT OF WAY DETAILS USE
 PLAN 38867.

LEGEND:

ROADWAY R/W

LINE OF GRADE

DRAINAGE DITCHES

MULTI R. AND OLVERTS

POINT OF INTERSECTION

SINGLE INLET CATCH BASIN

DOUBLE INLET CATCH BASIN



LAMP STANDARD

JUNCTION BOX (WITH SPECIAL B)

RIP RAP

HYDRO POLE (WITH GUY)

COOR. HYDRO & TEL.

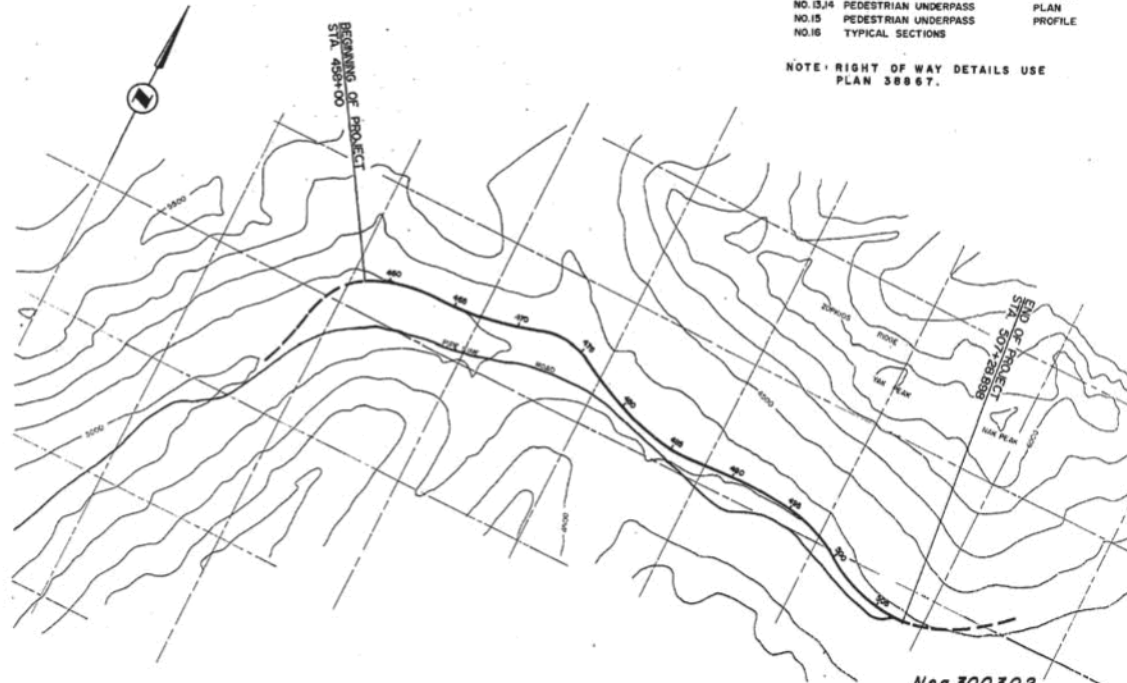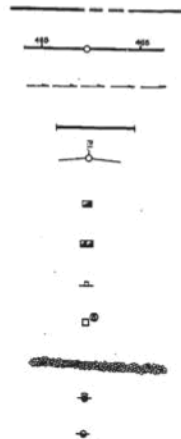

SCALE 1" = 1000'

Neg. 300,302

COQUIHALLA HIGHWAY
 GREAT BEAR NO.5 TO SUMMIT
 STA. 458+00 TO STA. 507+28.898


PLAN AND PROFILE VIEWS

DESIGNED BY: G.D. JENNER	PREPARED UNDER THE DIRECTION OF: D. HYDE	EXAMINED AND ACCEPTED:
DATE:	DATE:	DATE:
PROJECT SUPERVISOR: B.J. PENNER	PROJECT NO. C-2813	PERSON NO. 1
		DATE NO. 1

31-101


PROJECT No. C-2813 STA. 505+40 to END OF PROJECT
DRAWING No. 5

Neg. 300, 206

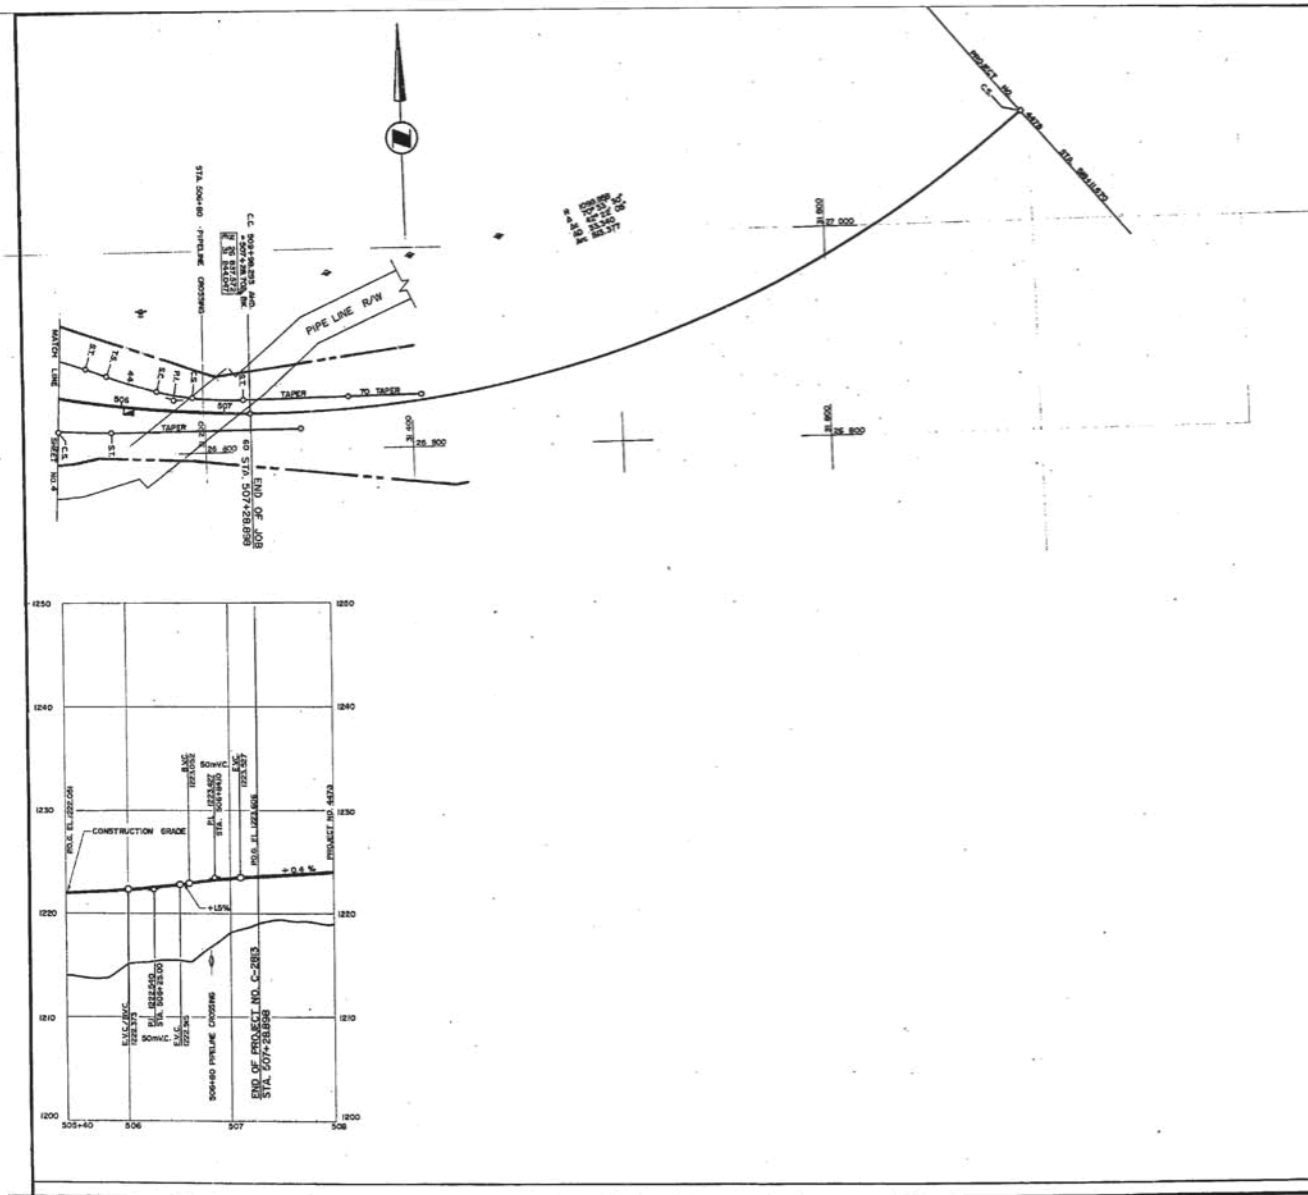


16-191-A

PROJECT No. C-2813 465+75 RUN AWAY LANE
 DRAWING No. 6
 Neg. 300,307

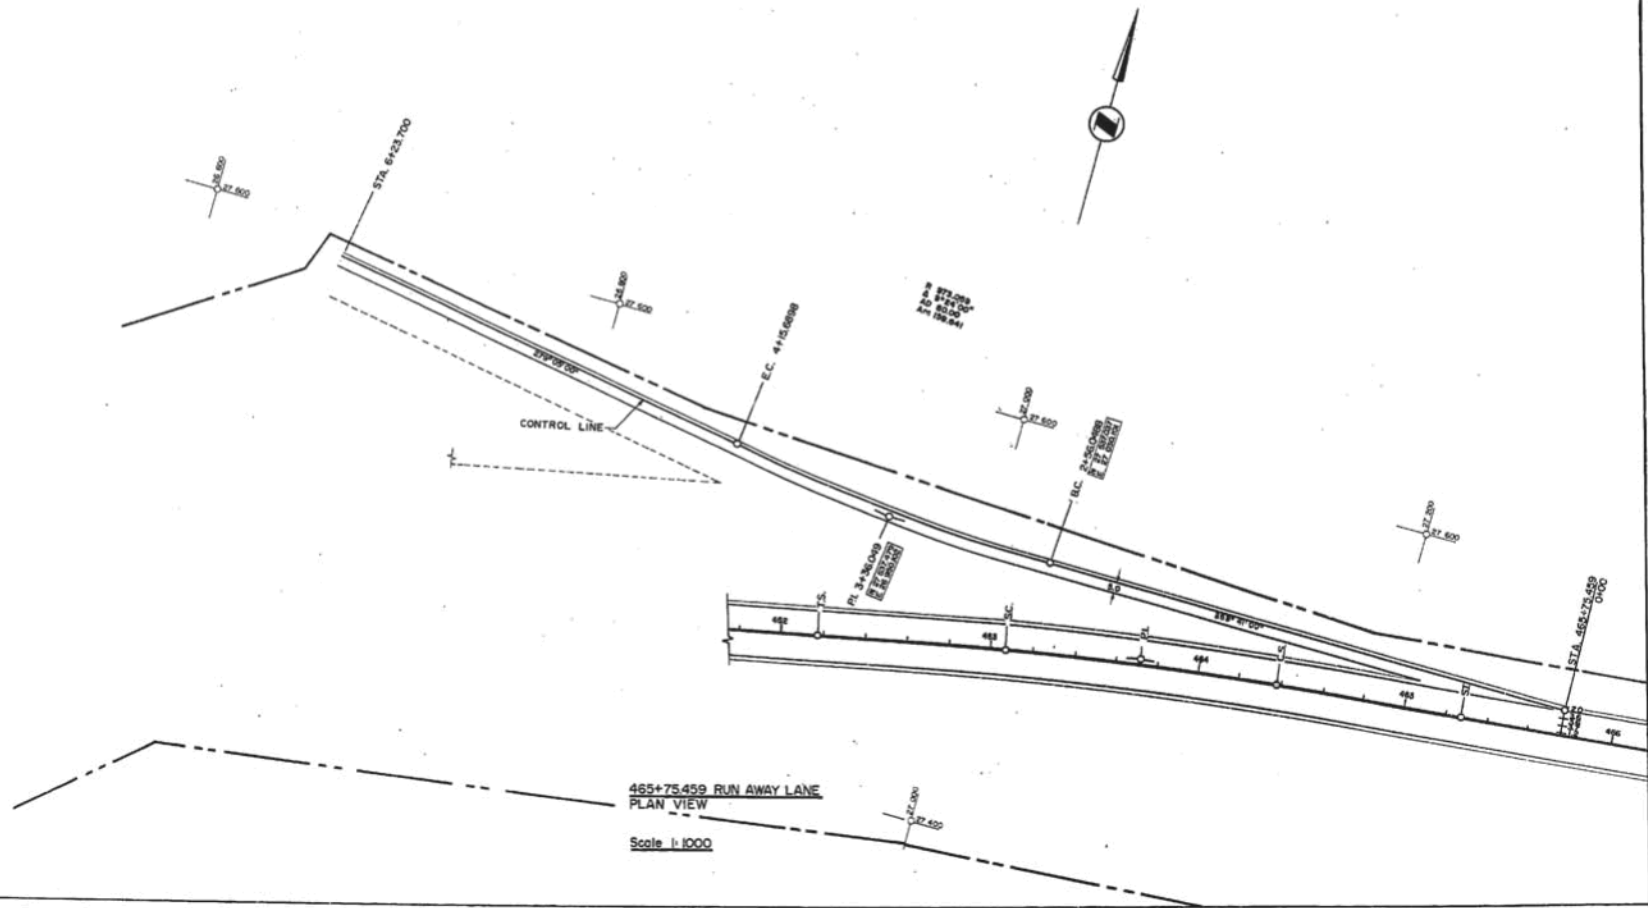


Neg. 300,308

PROJECT No. 2813 465+75.459 RUN AWAY LANE
DRAWING No. 7 PROFILE WITH TYP SECTION

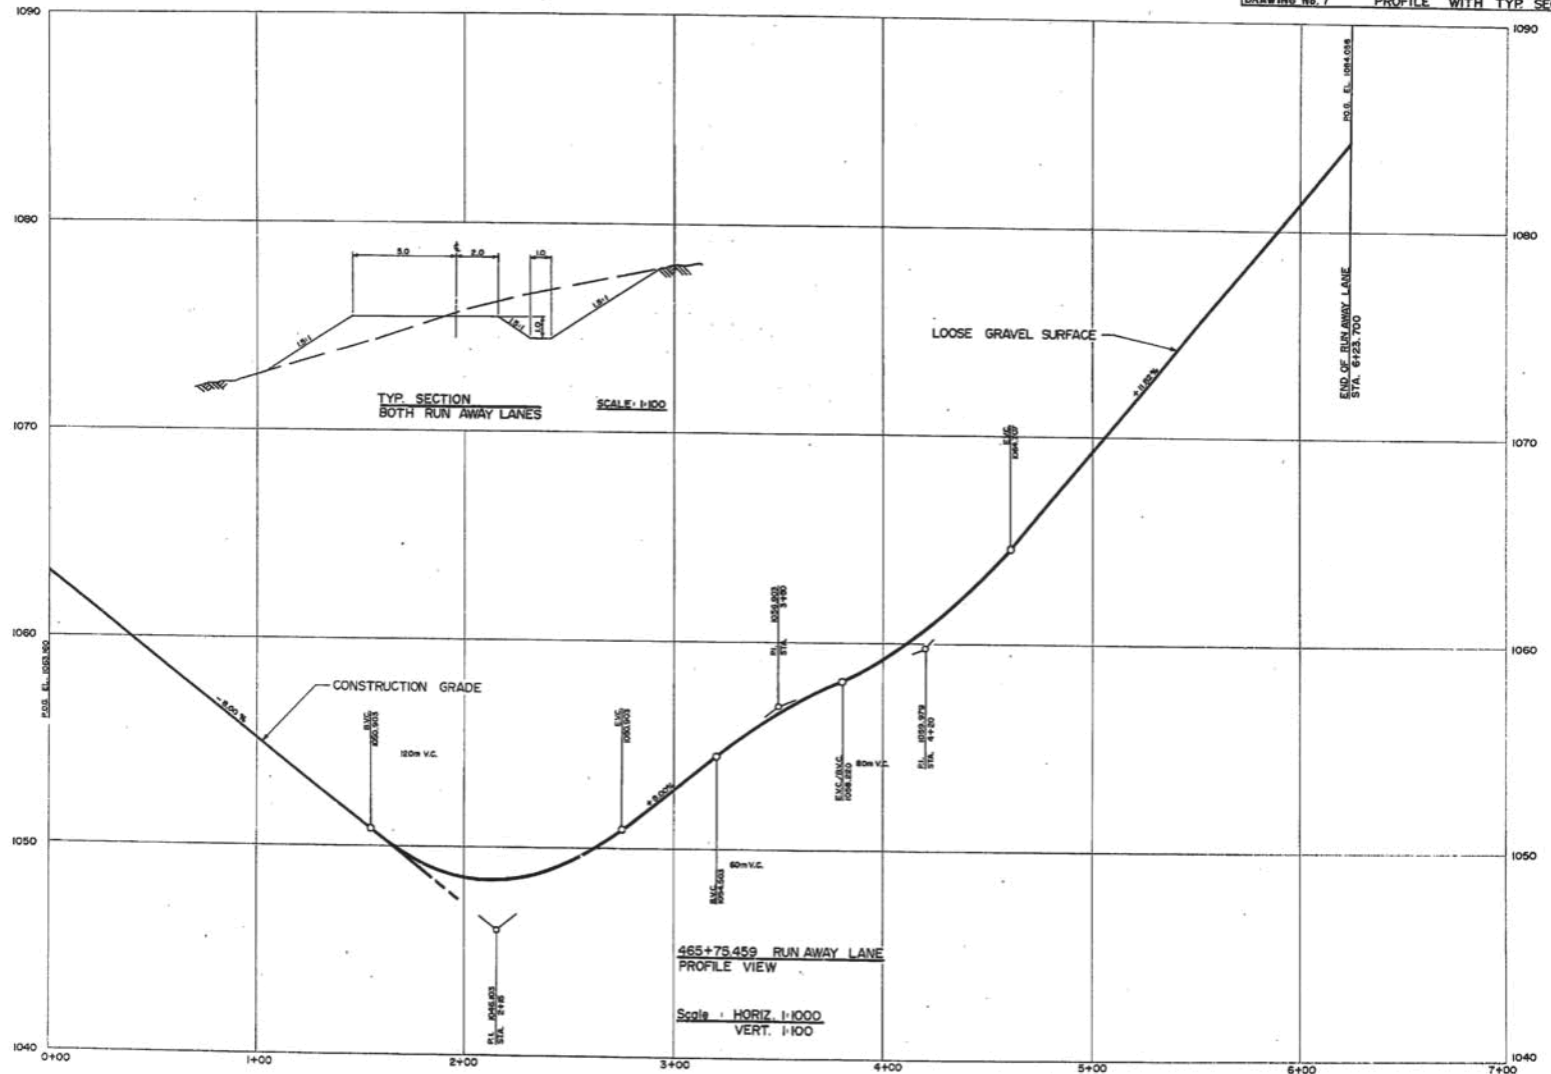

SI-191-A


PROJECT No. C-2813 473+00 RUN AWAY LANE
 DRAWING No. 8
 Neg. 300,309

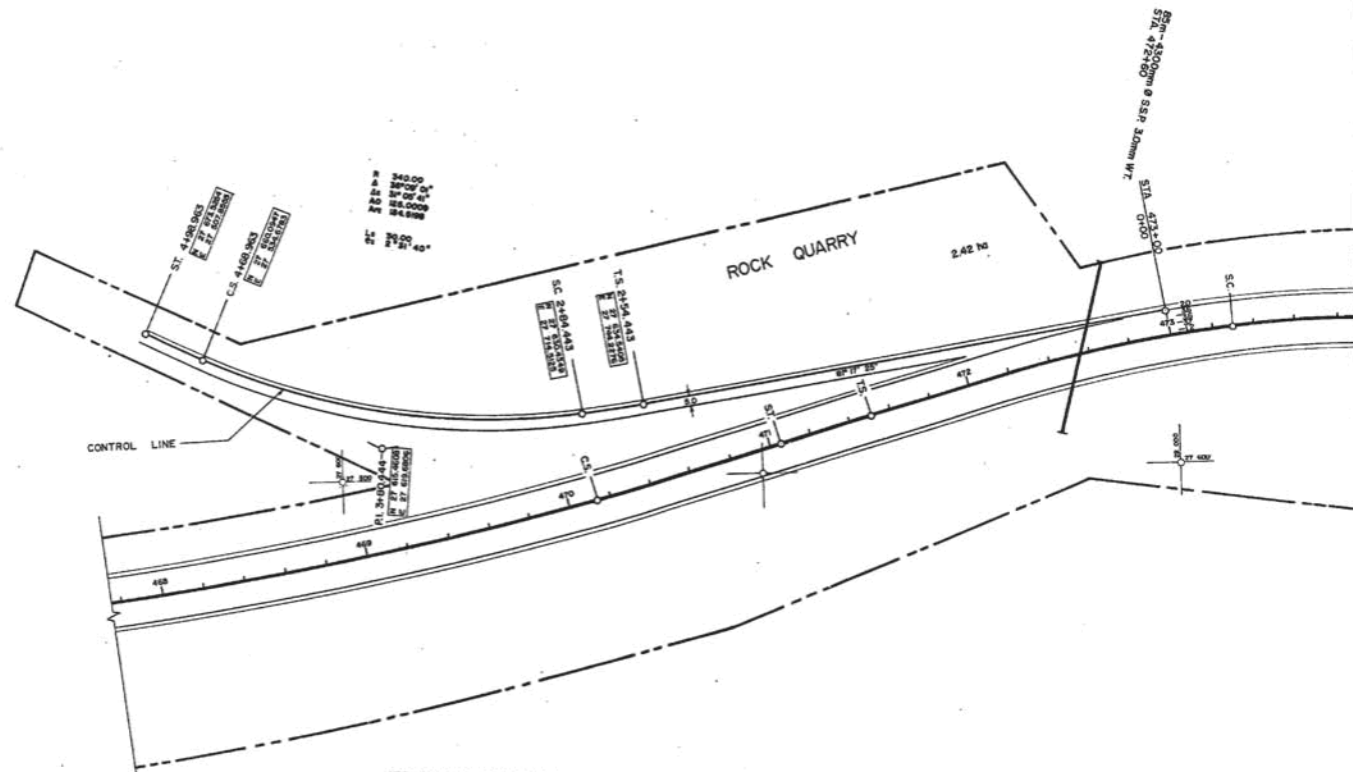

473+00 RUN AWAY LANE
 PLAN VIEW
 Scale 1:1000

H-191-A


PROJECT No. 2813 473+00 RUN AWAY LANE
 DRAWING No. 9 PROFILE
 Neg. 300,310

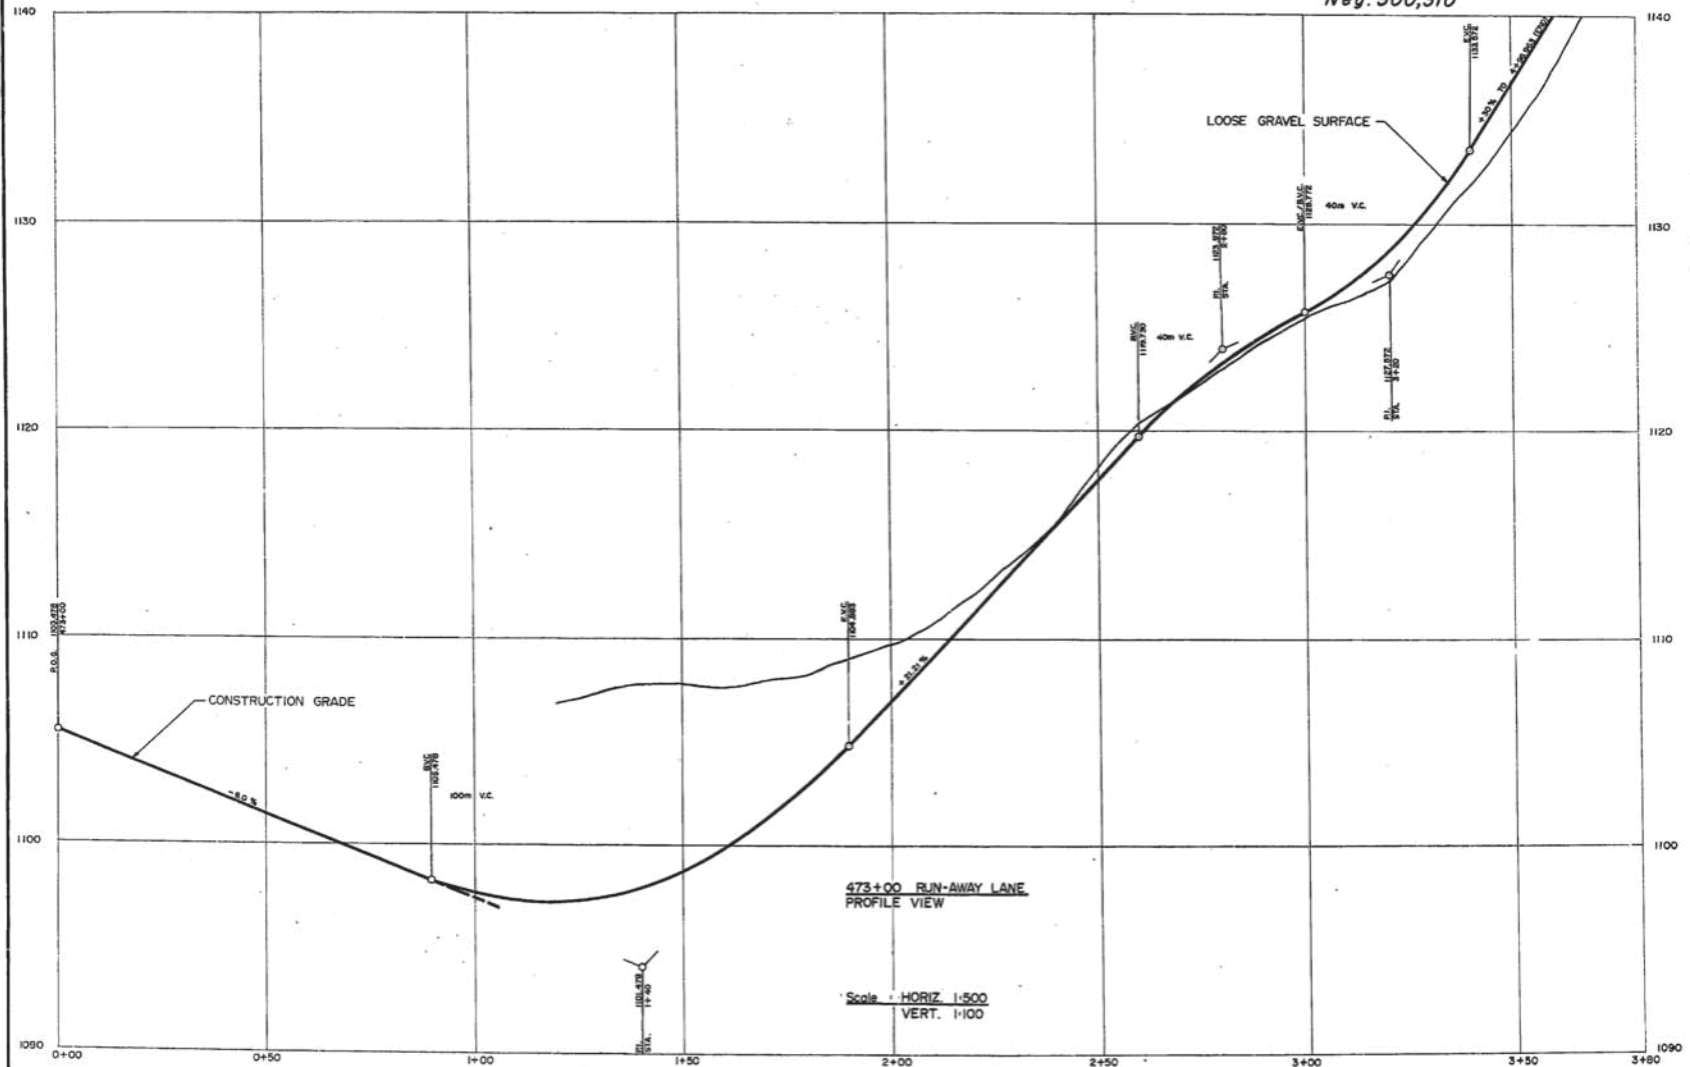

11-191-A

PROJECT No. 2813 VEHICLE UNDERPASS AREA
DRAWING No. 10 STA. 482+33.00 TO 489+53.00


Neg. 300,311

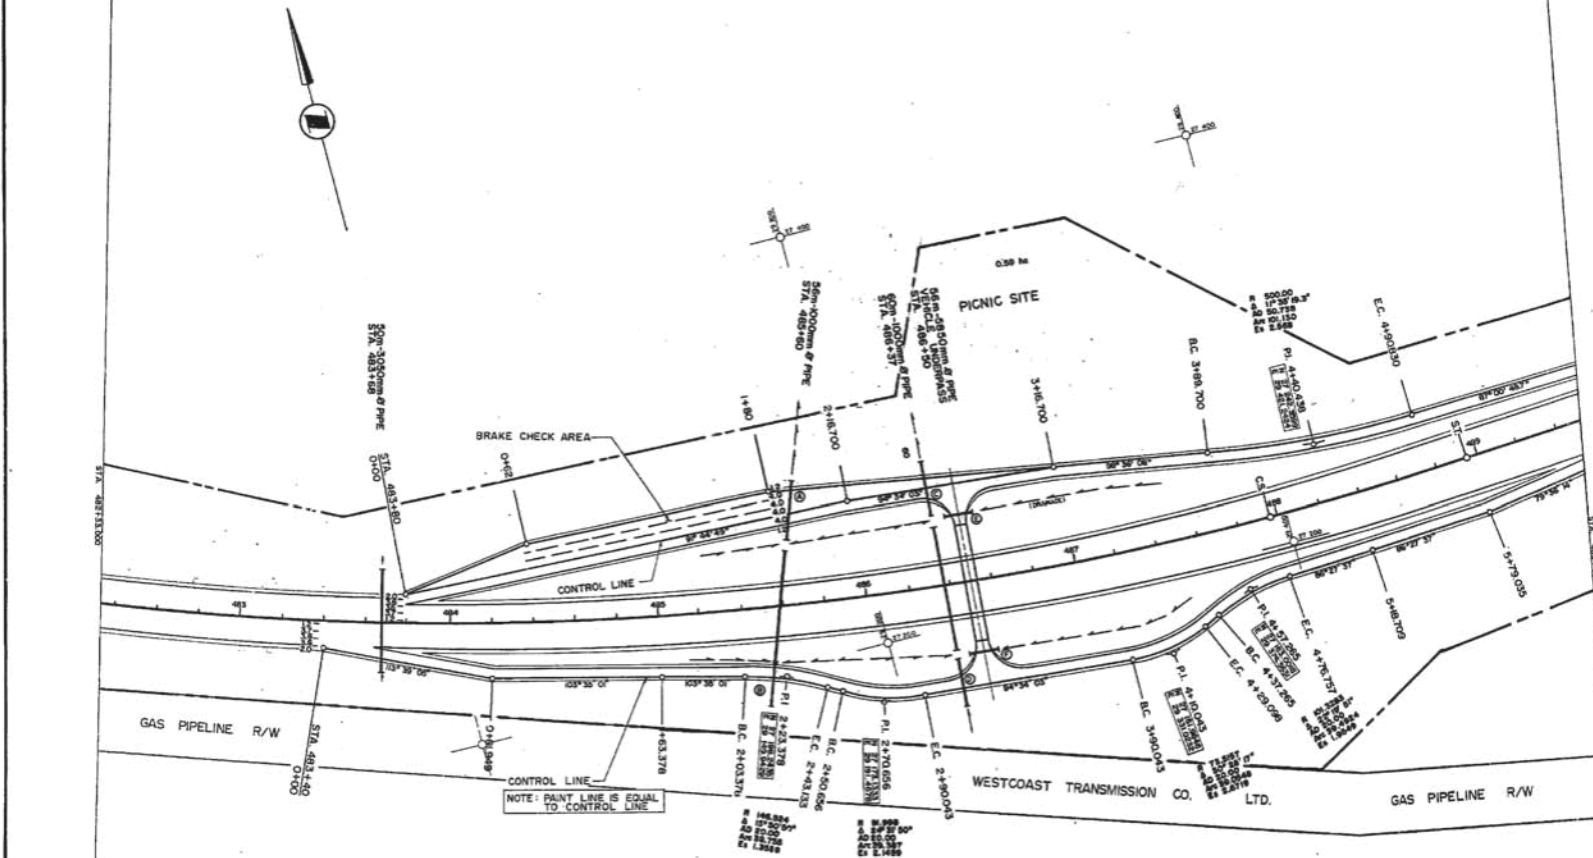


CULVERT DIMENSIONS	
A	28m-1200mm Ø PIPE
B	23m-1200mm Ø PIPE
C	26m-1200mm Ø PIPE
D	23m-1200mm Ø PIPE
E	14 m - 600mm Ø PIPE
F	14 m - 600mm Ø PIPE

VEHICLE UNDERPASS RAMP: EAST/WEST BND.
PLAN VIEW

Scale 1:1000

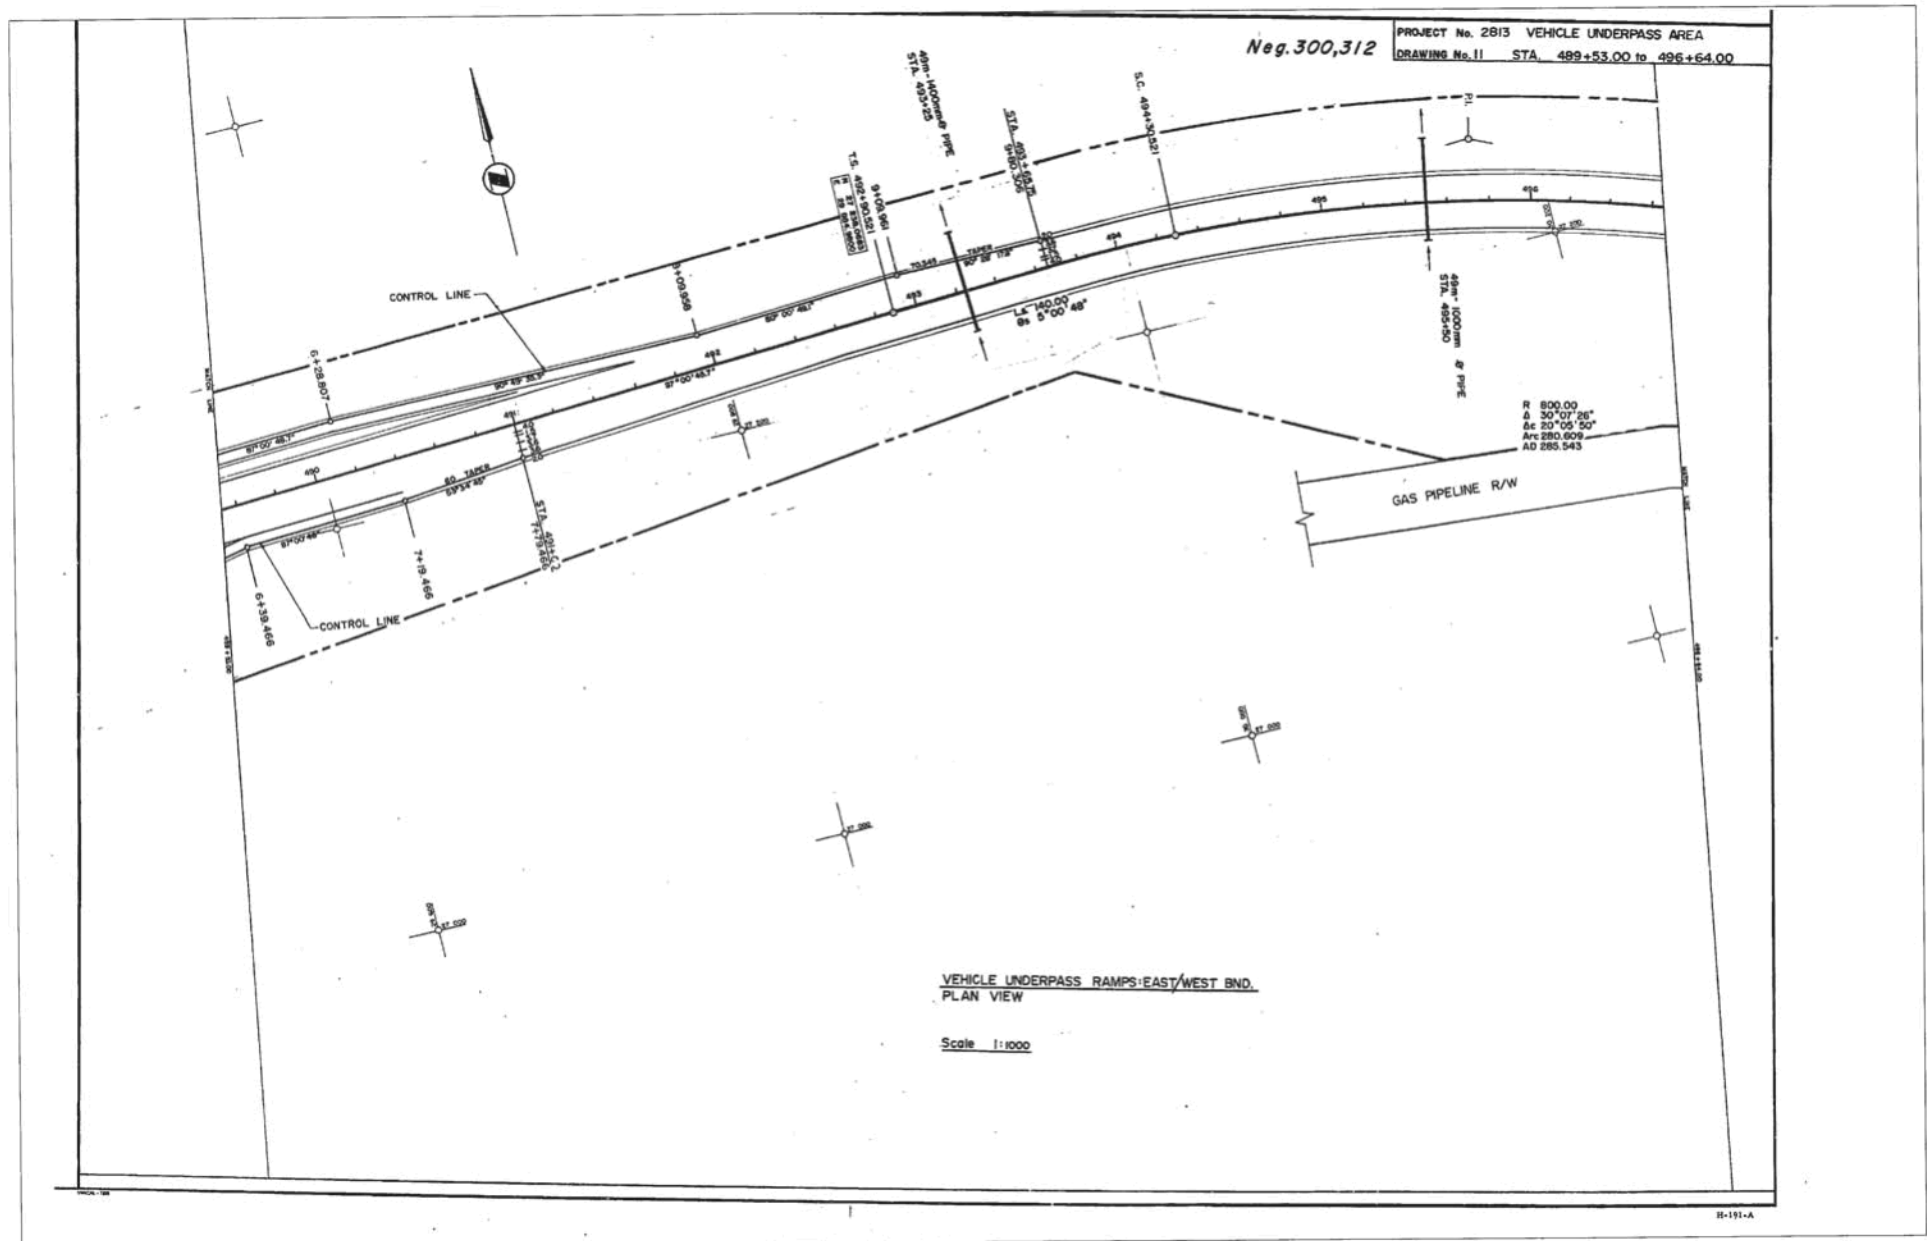


PROJECT No. 2813 PEDESTRIAN UNDERPASS AREA
 DRAWING No. 13 STA. 496+64.00 to 503+50.00
 Neg. 300,314

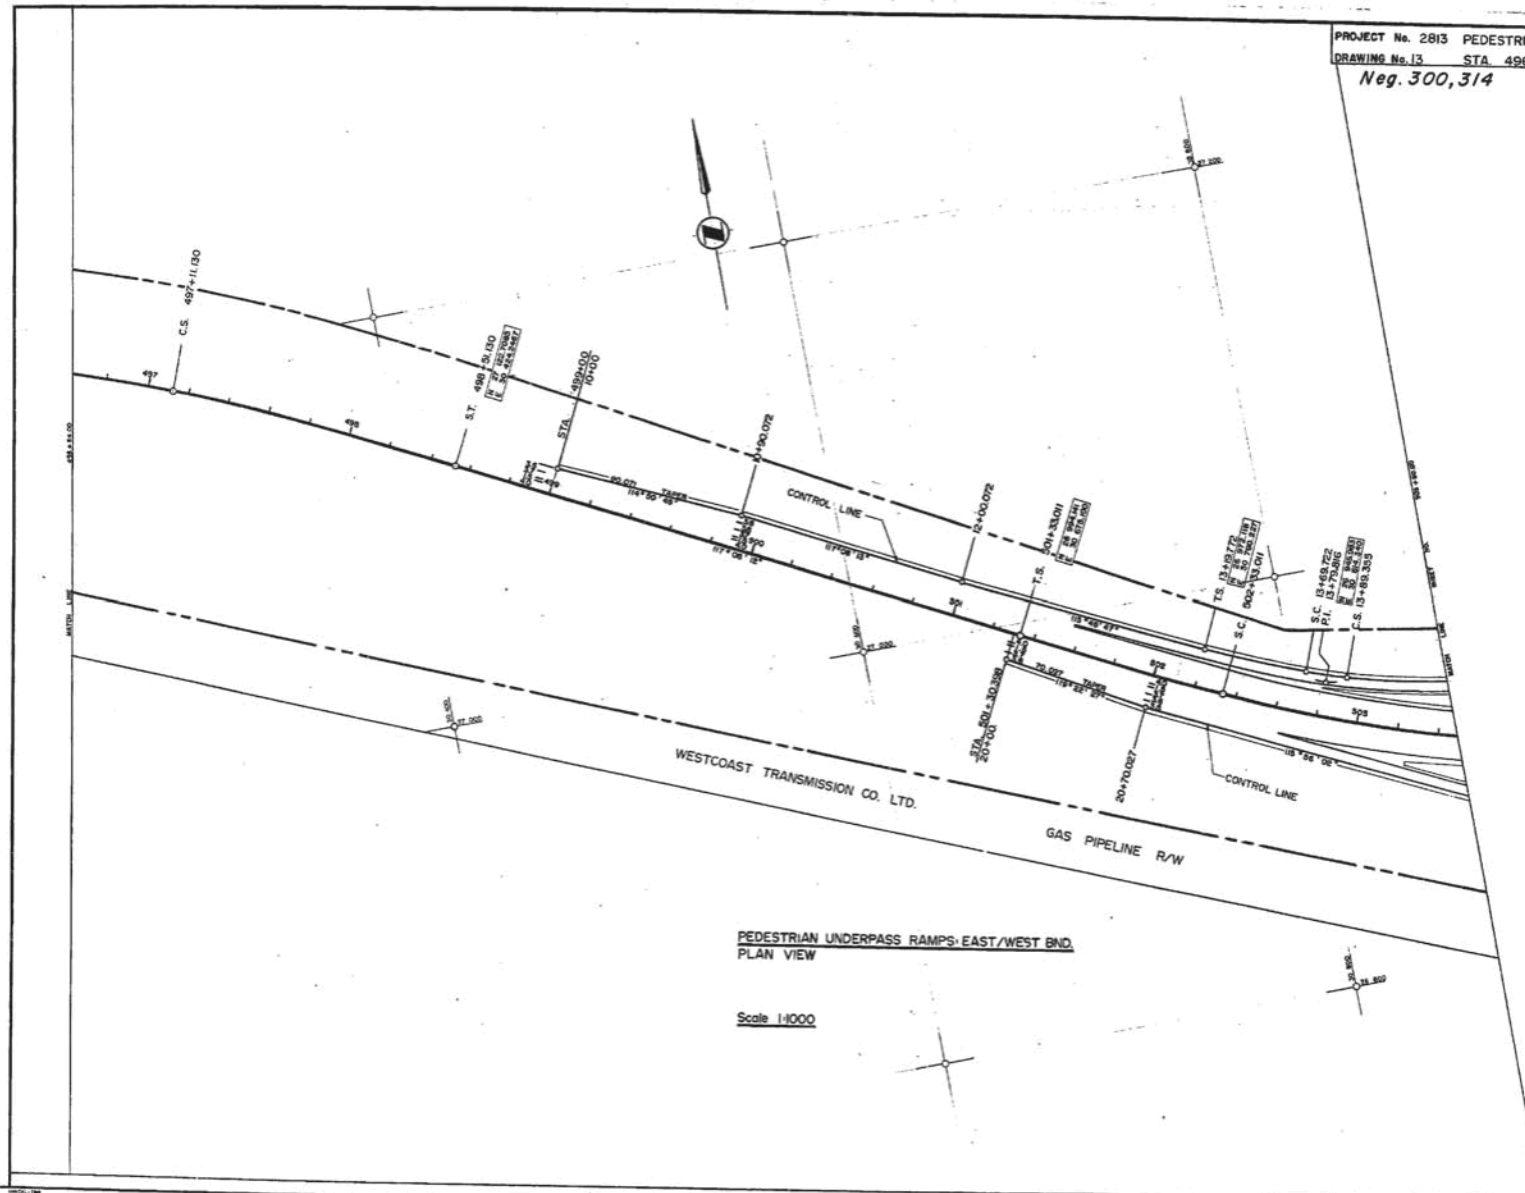


Neg.300,315

PROJECT No. 2813 PEDESTRIAN UNDERPASS AREA
DRAWING No.14 STA. 503+50.00 to END OF JOB

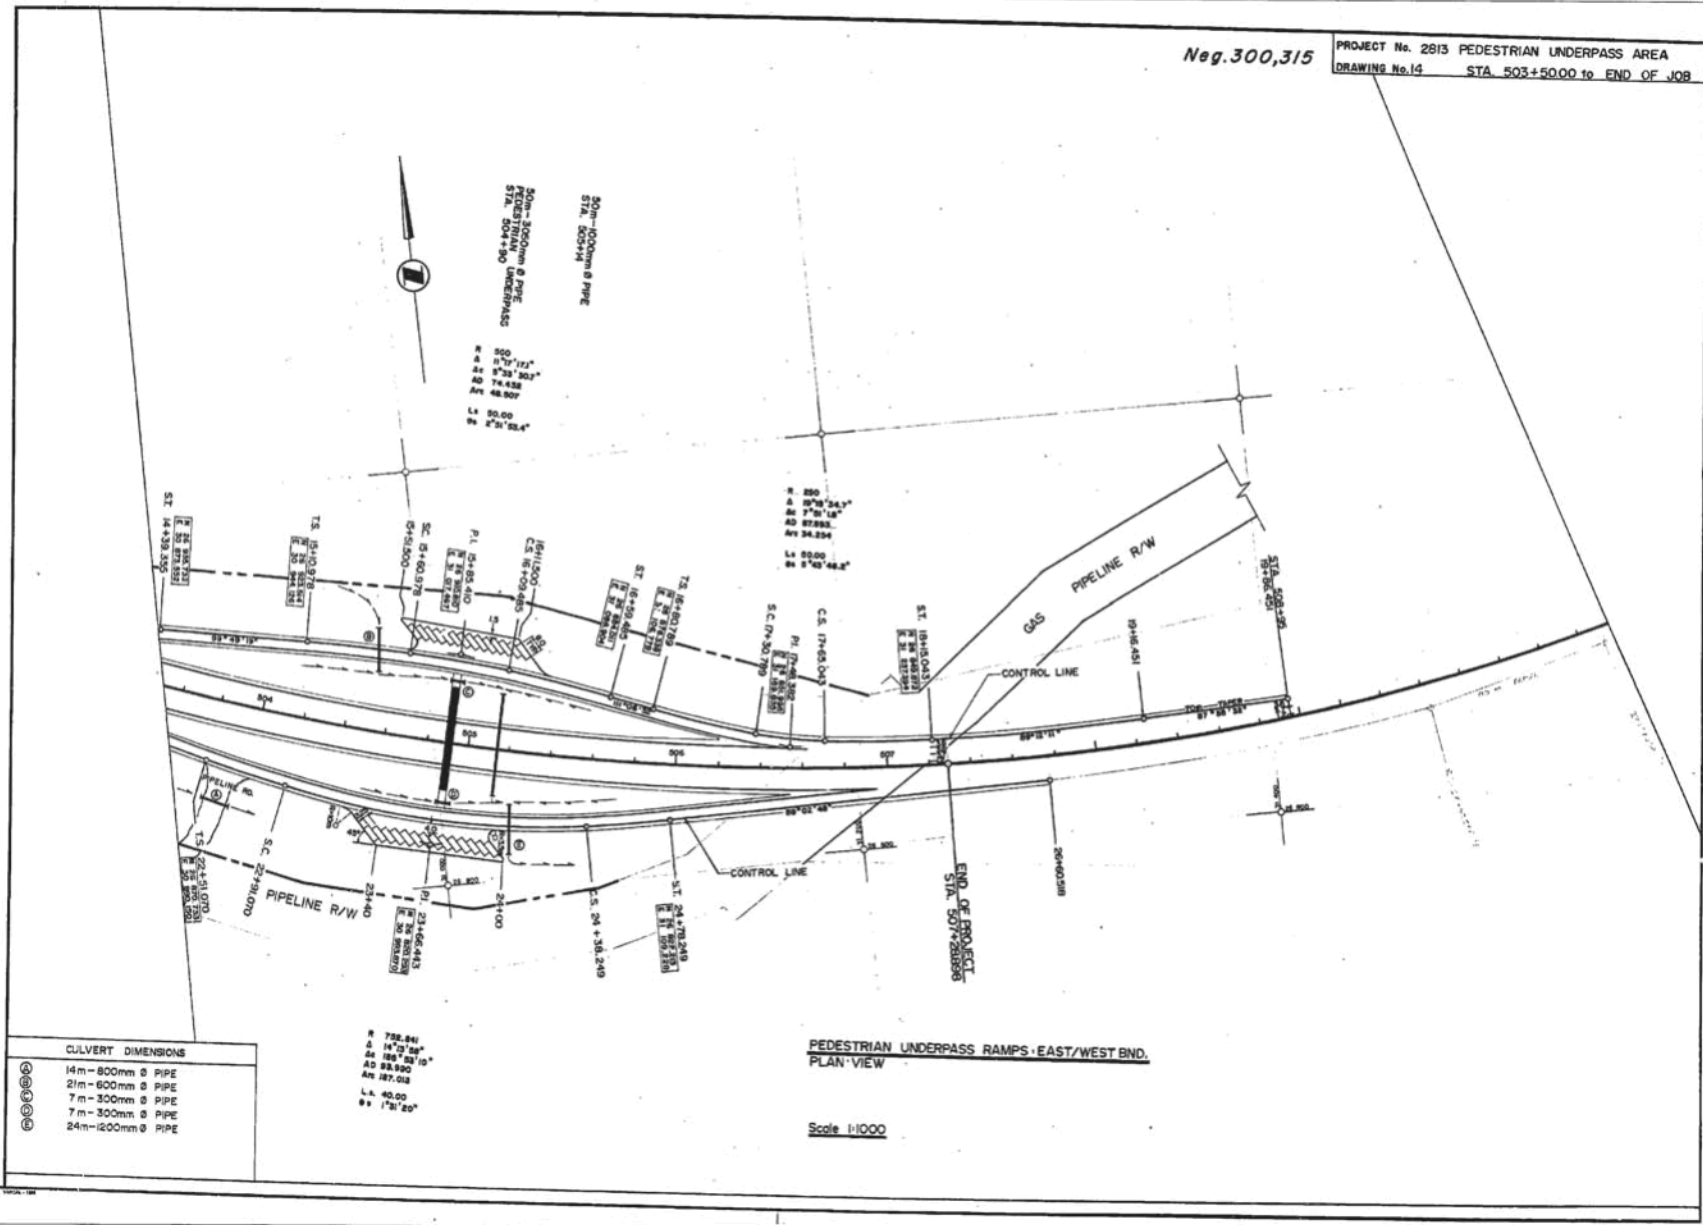


Neg. 300,316

PROJECT No. C-2813 PEDESTRIAN UNDERPASS RAMPS
DRAWING No. 15 EAST/WEST BND. PROFILE VIEW

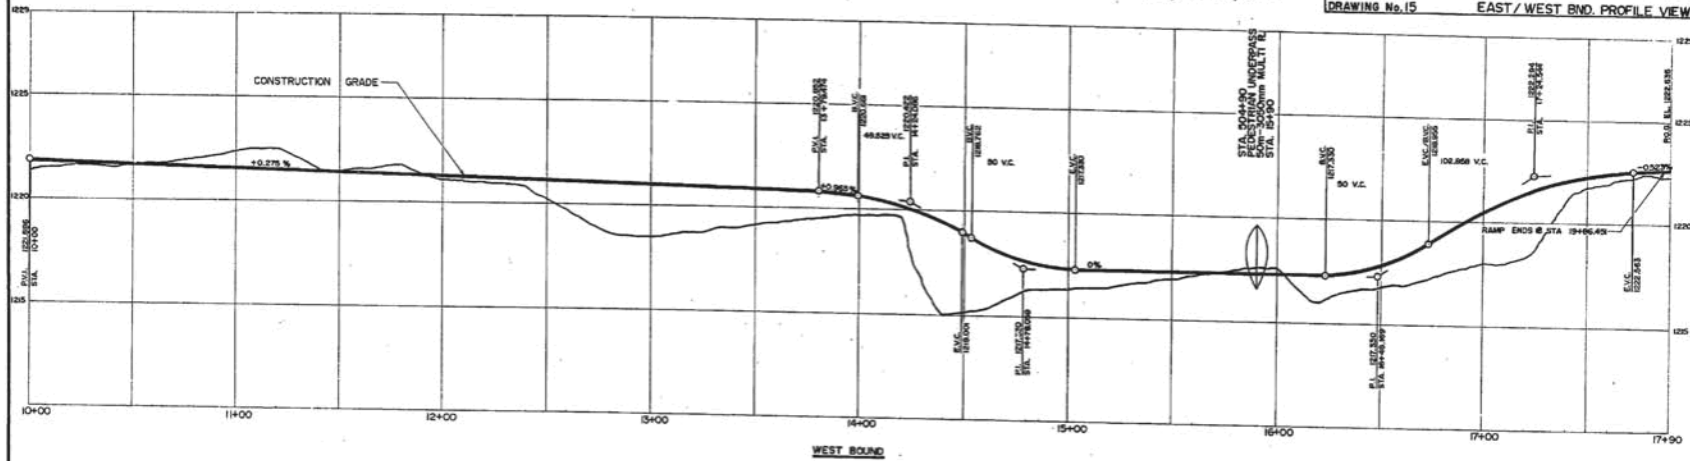

PEDESTRIAN UNDERPASS RAMPS
PROFILE VIEW

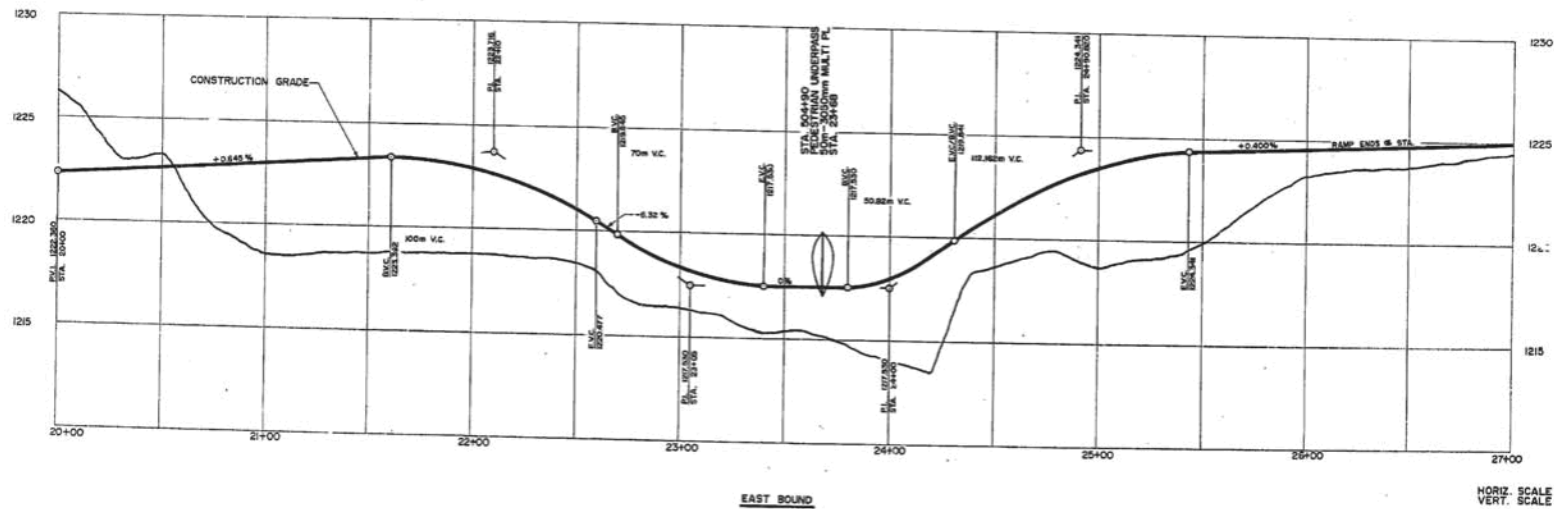

HORIZ. SCALE 1:1000
VERT. SCALE 1:100

Neg. 300,317

PROJECT No. C-2813 TYPICAL CROSS SECTIONS
DRAWING No. 16 SCALE: 1:100 (TYP)

