

11020-30/EN2000DPG-1001
11020-30/EN2000DPG-1001
SPIRAL CONTRACTING LTD.

OP
88126

OPR
881261

ENGINEERING CONTRACTS - IMPLEMENTATION CASE FILES

ENGINEERING - CONTRACTED SERVICES

Volume:1 Open:1998/05/29 Close:2001/01/03 Loc:DF

PRINCE GEORGE FOREST DISTRICT

SO+1Y 10Y DE



12. Dec's



Ministry
of Forests



Major Works Contract

CONTRACT NO: EN2000DPG-1001

THIS AGREEMENT DATED FOR REFERENCE THE 29
DAY OF July 1999

BETWEEN:

HER MAJESTY THE QUEEN IN RIGHT OF THE PROVINCE OF BRITISH COLUMBIA, as represented
by the Minister of Forests

Prince George Forest District
2000 South Ospika Boulevard
Prince George, British Columbia
V2N 4W5

Phone Number: (250) 565-7100

FAX Number: (250) 565-6771

(the "Province")

AND:

Spiral Contracting Ltd.
2855 Birch Road
P.O. Box 356
Valemount, British Columbia
V0E 2Z0

Phone Number: (250) 566-4688

FAX Number: (250) 566-4633

Workers' Compensation Board Number: 167171

(the "Contractor")

both of whom are sometimes referred herein to as "the Parties" and each of whom is a "Party" to this Agreement.

WHEREAS:

- A. The Province requires the following Work to be carried out for its benefit:
3.4 km of Road Upgrade and 6 km of Road Construction at Kilometre 17 of the McGregor-Bend Road.
- B. The Contractor is in the business of carrying out the kind of work required by the Province.
- C. The Province and the Contractor have agreed that the Work shall be carried out in accordance with certain contract documents as hereinafter set out.


Accordingly, the parties agree as follows:

ARTICLE 1 DEFINITIONS

1.01

In this document, the following words shall have the following meanings:

- (a) "Agreement" means the agreement between the parties as set out in the Contract Documents;
- (b) "Amending Documents" means those documents described in Section 2.02;
- (c) "Changed Conditions" means those changes described in Article 14;
- (d) "Changes in the Work" means that work described in Article 13;
- (e) "Contract Documents" means those documents described in Section 2.01;

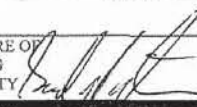FILE NO.		DATE Y M D 2000 10 03		PROJECT NO.	
TO: ADVERTISING MANAGER		FROM: MINISTRY OF FORESTS			
PUBLICATION: The Vancouver Sun ADDRESS: 2250 Granville Street Vancouver, British Columbia V6H 3G2		OFFICE: Prince George Forest District ADDRESS: 2000 South Ospika Boulevard Prince George, British Columbia V2N 4W5		CONTACT: Andrea Frederick PHONE NO.: 565-7176	
PLEASE PUBLISH THE FOLLOWING LEGAL ADVERTISEMENT IN ACCORD WITH THE SPECIFICATIONS INDICATED ON THE REVERSE FOR DATE(S) INDICATED, AND SUBMIT INVOICES IN DUPLICATE, QUOTING THE ABOVE ORDER NUMBER, WITH TEAR SHEETS TO THE ABOVE ADDRESS.					
I N S E R T S	(Check One)				
	☒ ONCE ONLY ON October 12, 2000				
	☐ BETWEEN _____ date, 19____, AND _____ date, 19____ (DATES INCLUSIVE)				
☐ ON _____ date, 19____ AND _____ date, 19____					
VOTE 000	RESPONSIBILITY 40G6V	ACCOUNT 42450	OBJECT 6801	COMMITMENT NO.	SIGNATURE OF SPENDING AUTHORITY 

TEXT OF ADVERTISEMENT
FOR REQUIRED FORMAT, PLEASE SEE BACK OF THIS FORM
SUBSTANTIAL COMPLETION

In the matter of the construction of 6 km of new road
and the upgrade of 3 km of existing road at km 17
of the McGregor-Bend Forest Service Road.

Owner: Ministry of Forests

Take notice that substantial completion has been given as of August 17, 2000.

Contractor: Spiral Contracting Ltd.

PO Box 356, Birch Road

Valemount, British Columbia, V0E 2Z0

Contract Number EN2000DPG-1001


The Province certifies that the services purchased pursuant to this agreement are for the use of, and are being purchased by, the Province of British Columbia, with Crown funds, and are therefore not subject to the Federal Goods and Services Tax.

pc: Queens Printer, Victoria: Please publish the above advertisement in The British Columbia Gazette of

Y	M	D
2000	10	12

See Q.P. Req. No. 120013 Attached

District Manager, Prince George Forest District

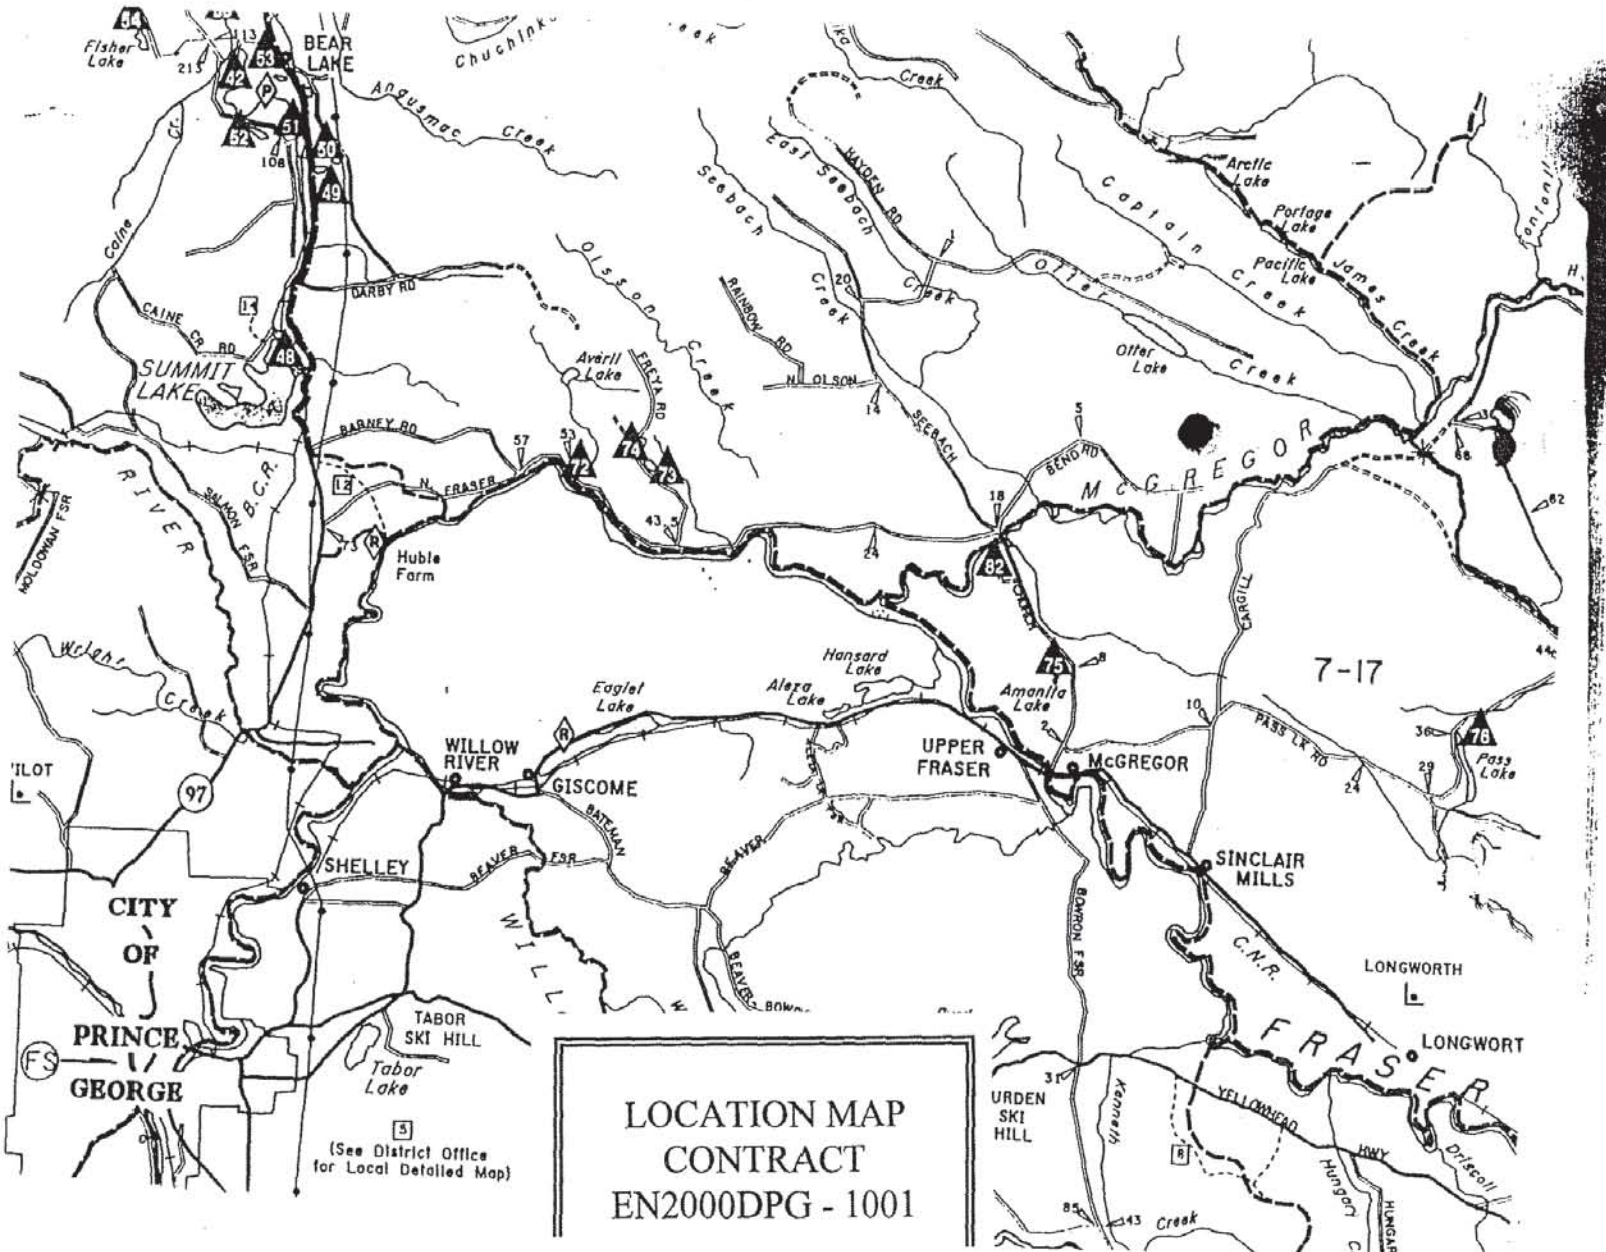



Province of
British Columbia

Ministry of
Forests



EXHIBIT 'A'

FILE: TSA61758 BIK 1

TSA61758 BIK 1

SHOWN AS A

SOLID LINE

Outwood Agreement PAG03

IGCS Reference Maps

1931022

R/W
Salvage

NAD 27/83 83
Reg Comp: L
59 045

Drawn by Md

Date 99-05-17

Revised by

Date

Planning Cell

DDM Map ID: A61758

DRCS # 19620-25


Scale 1: 20000


Area
hatched 15.0


CASCADES E


Save + Except thereout -
A33785, FSR1817 Br.10
RAN071310 GRP SMITH, Dennis


Not To Scale

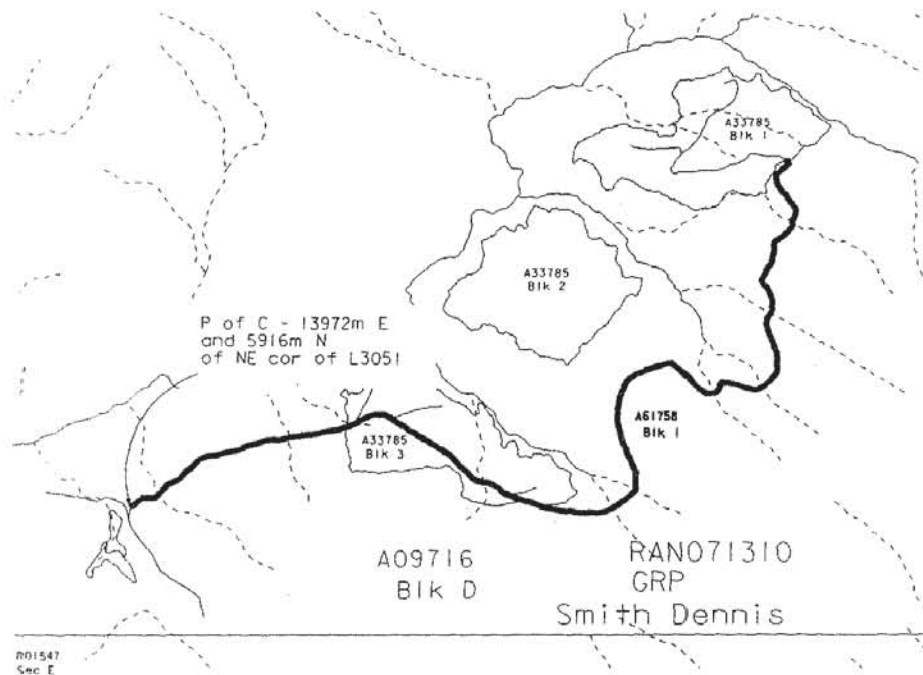


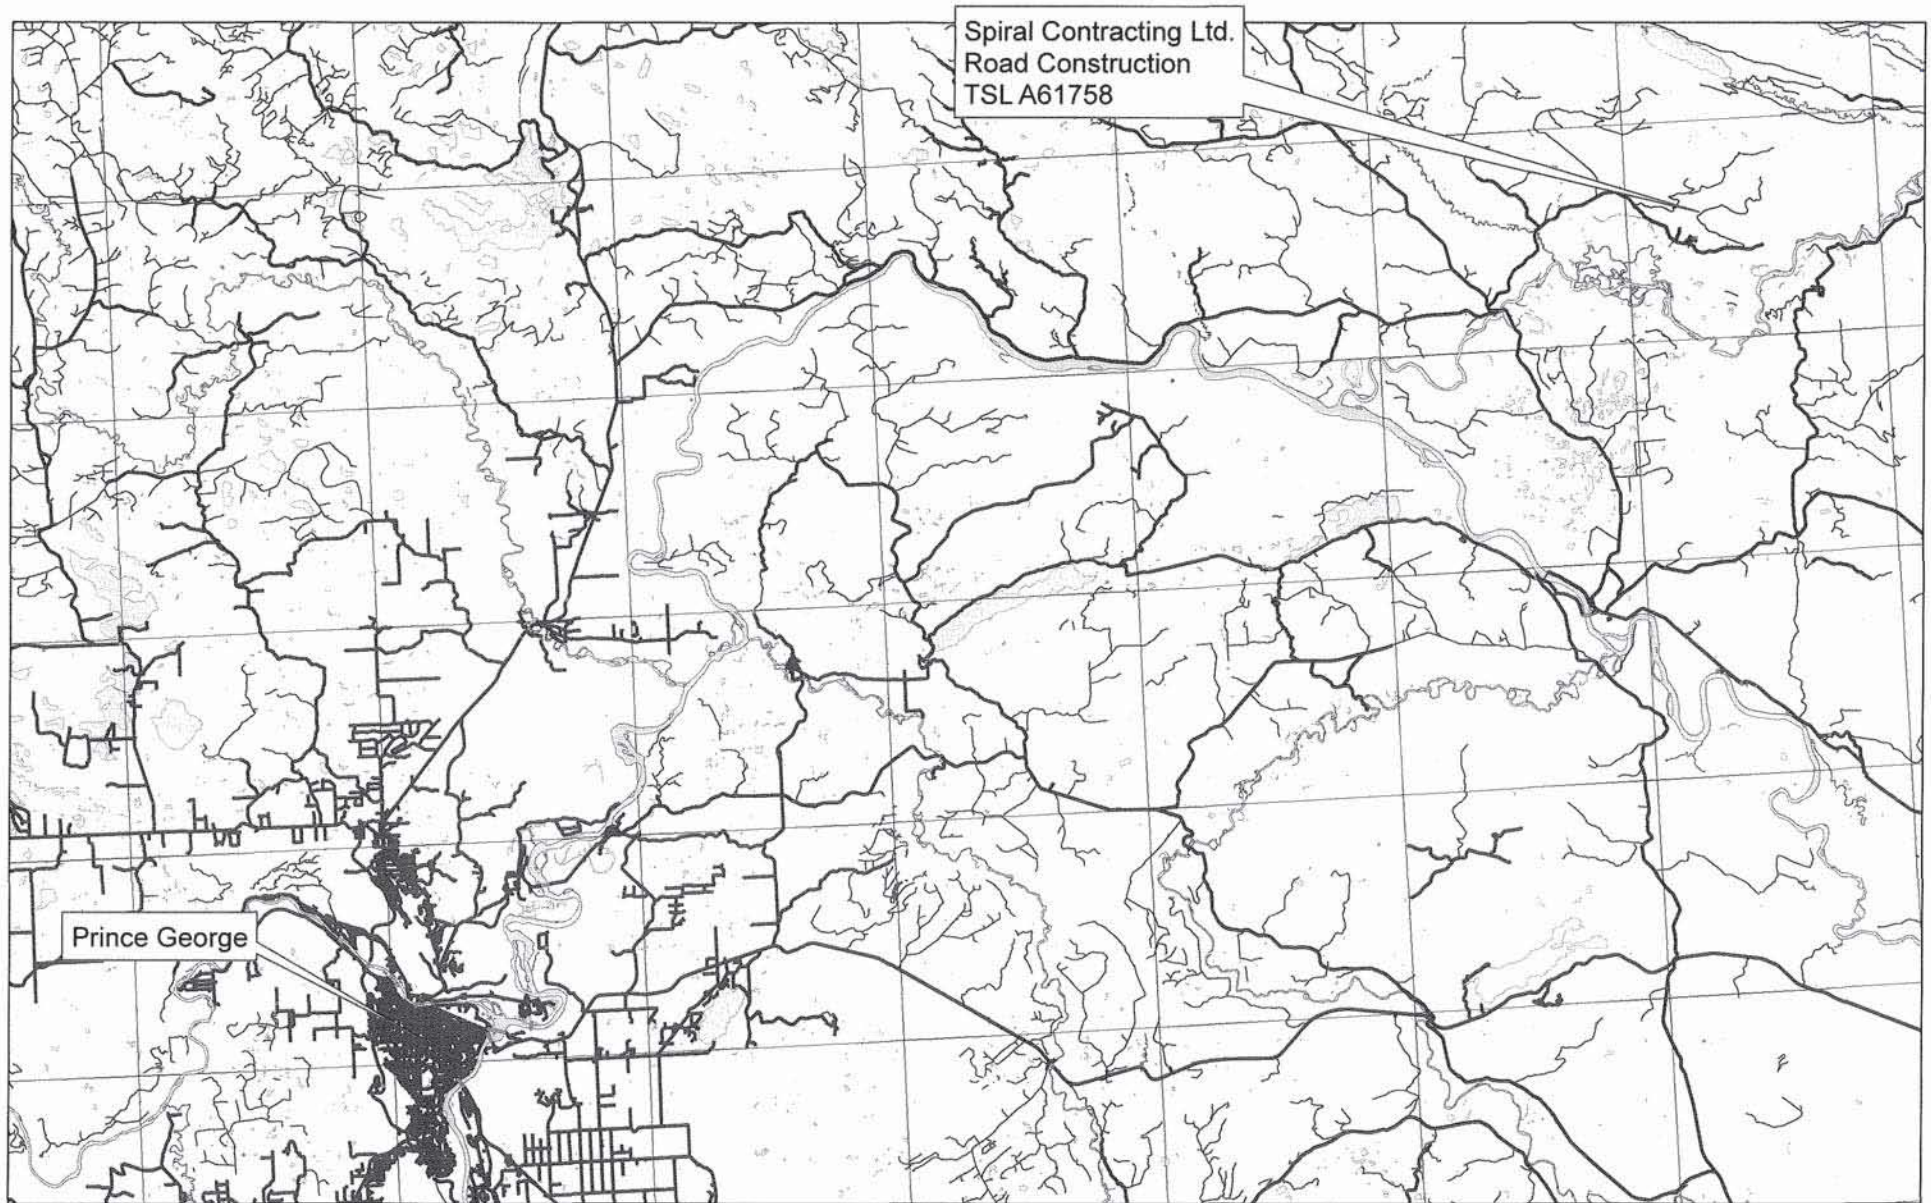

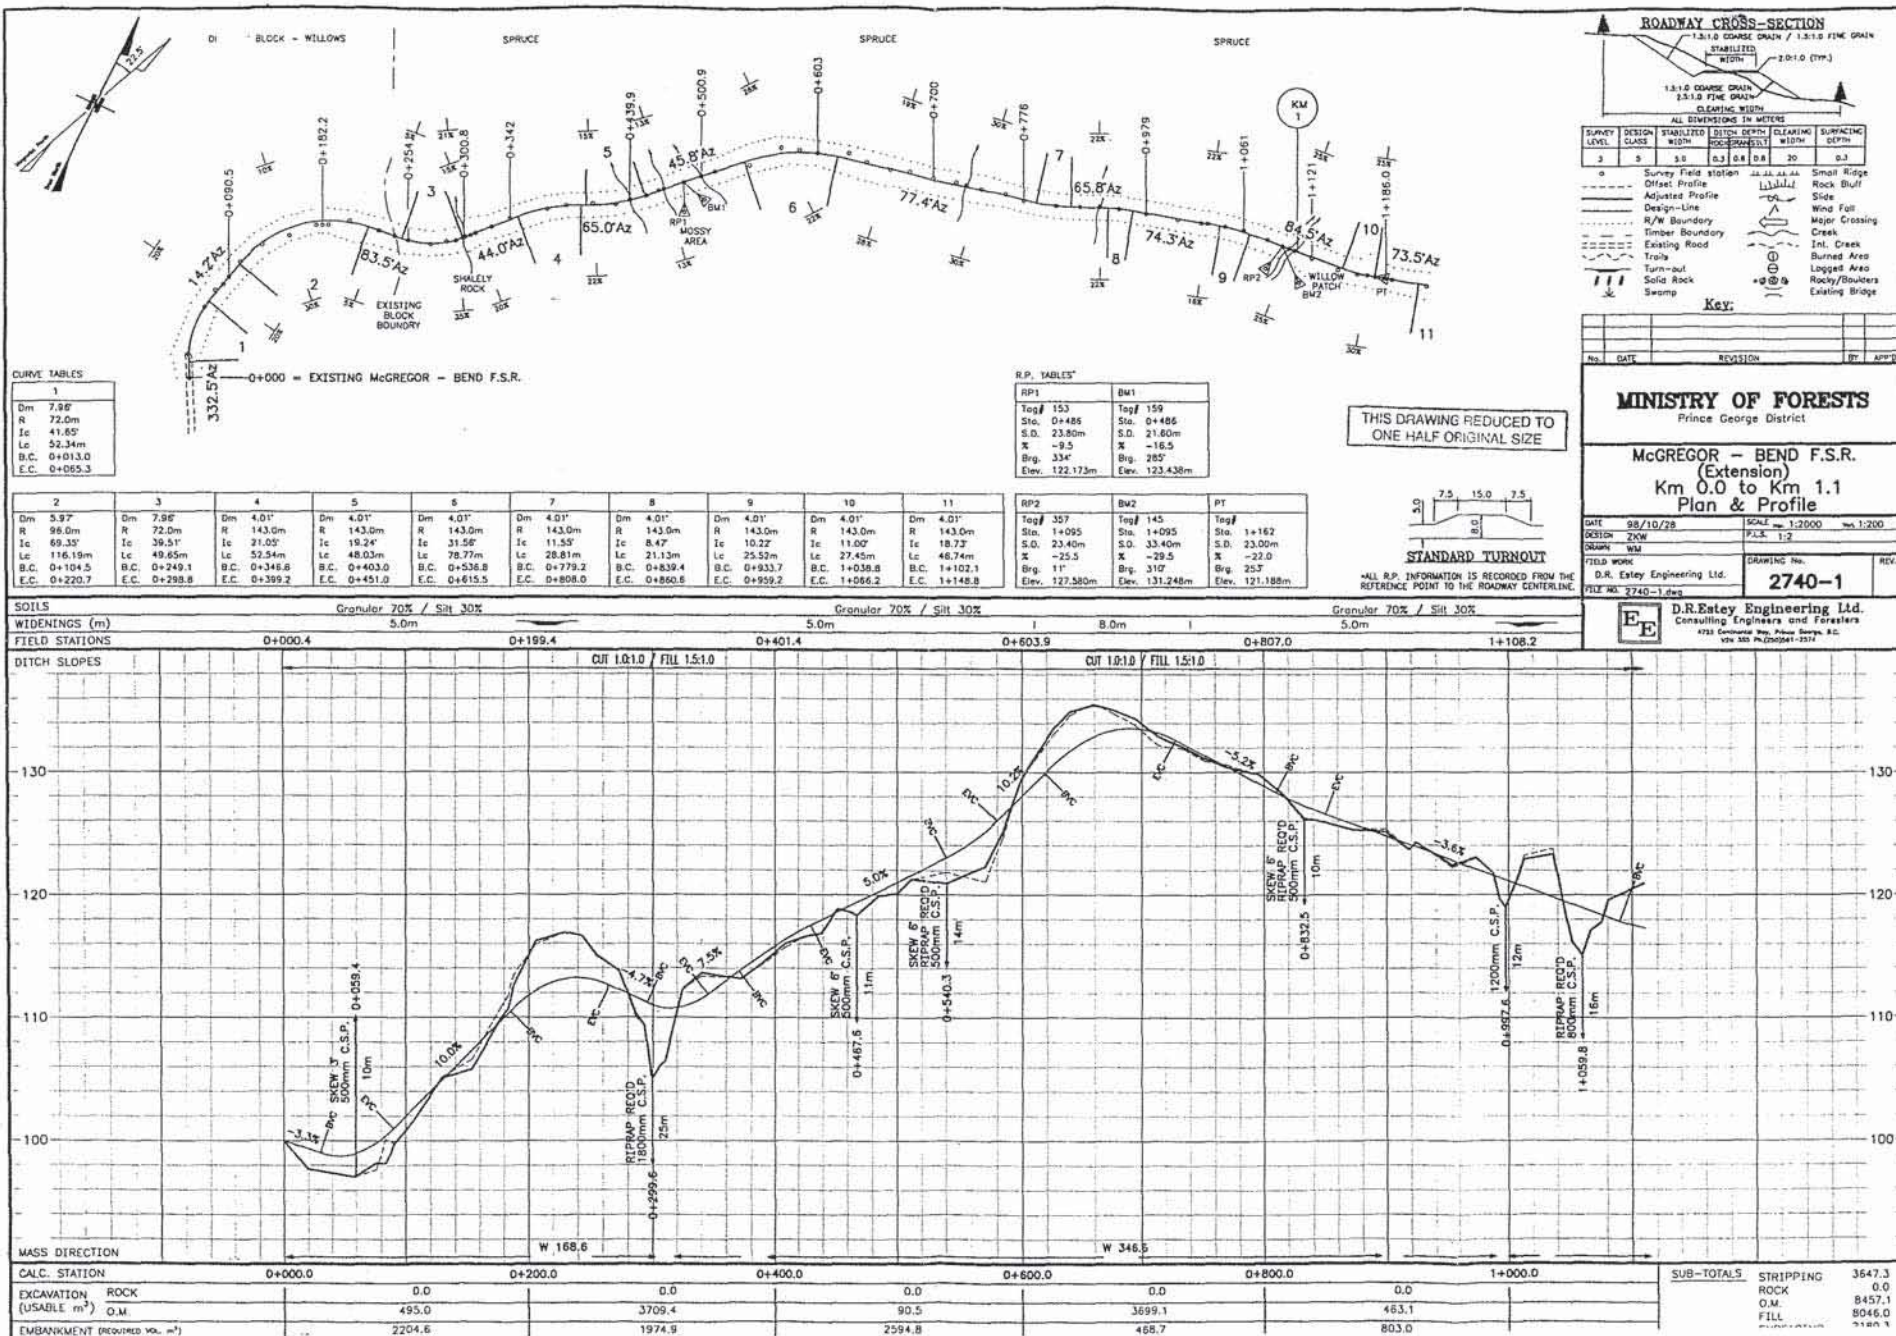

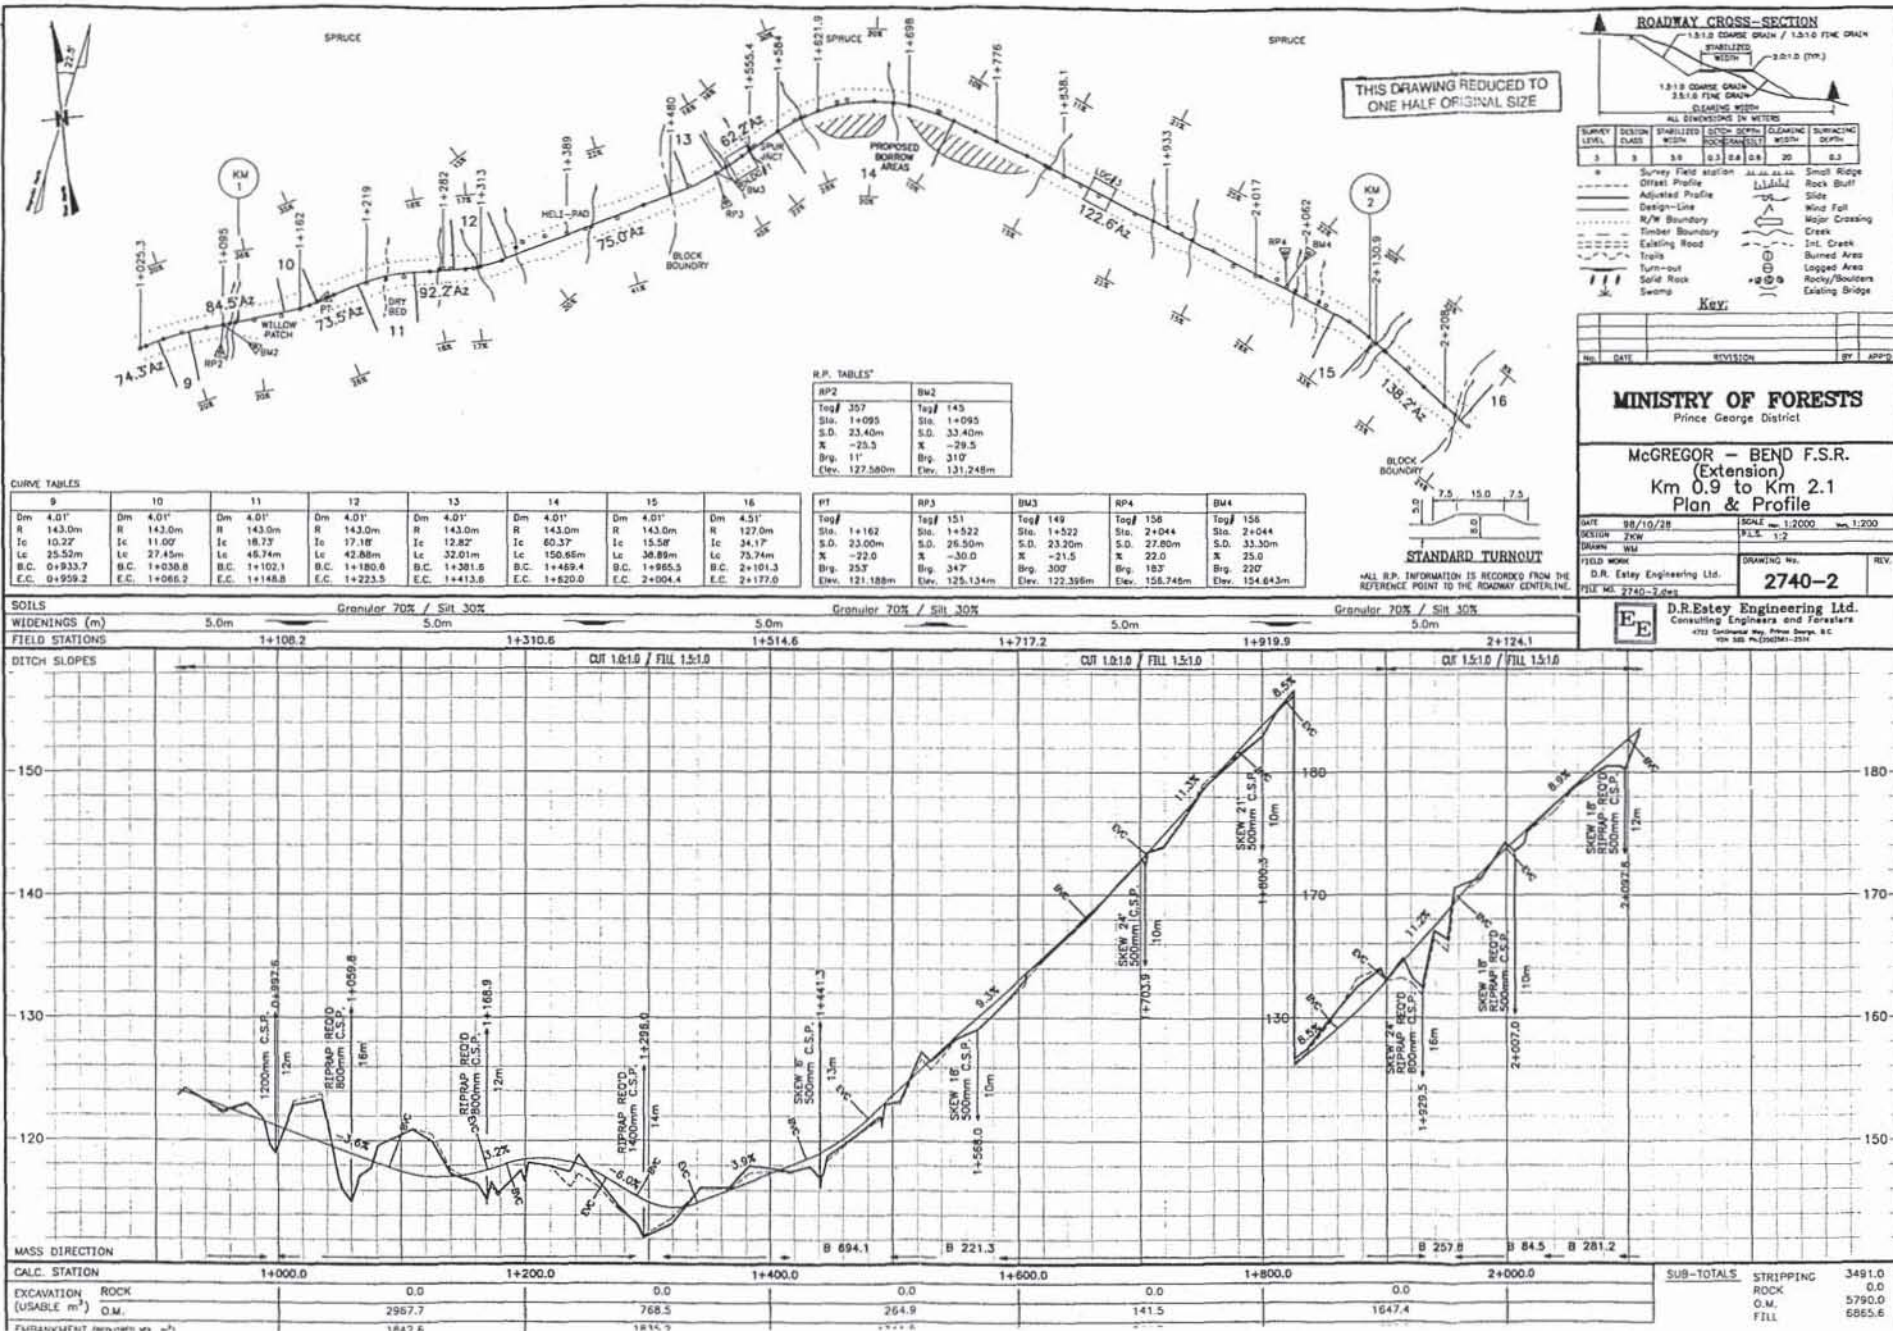

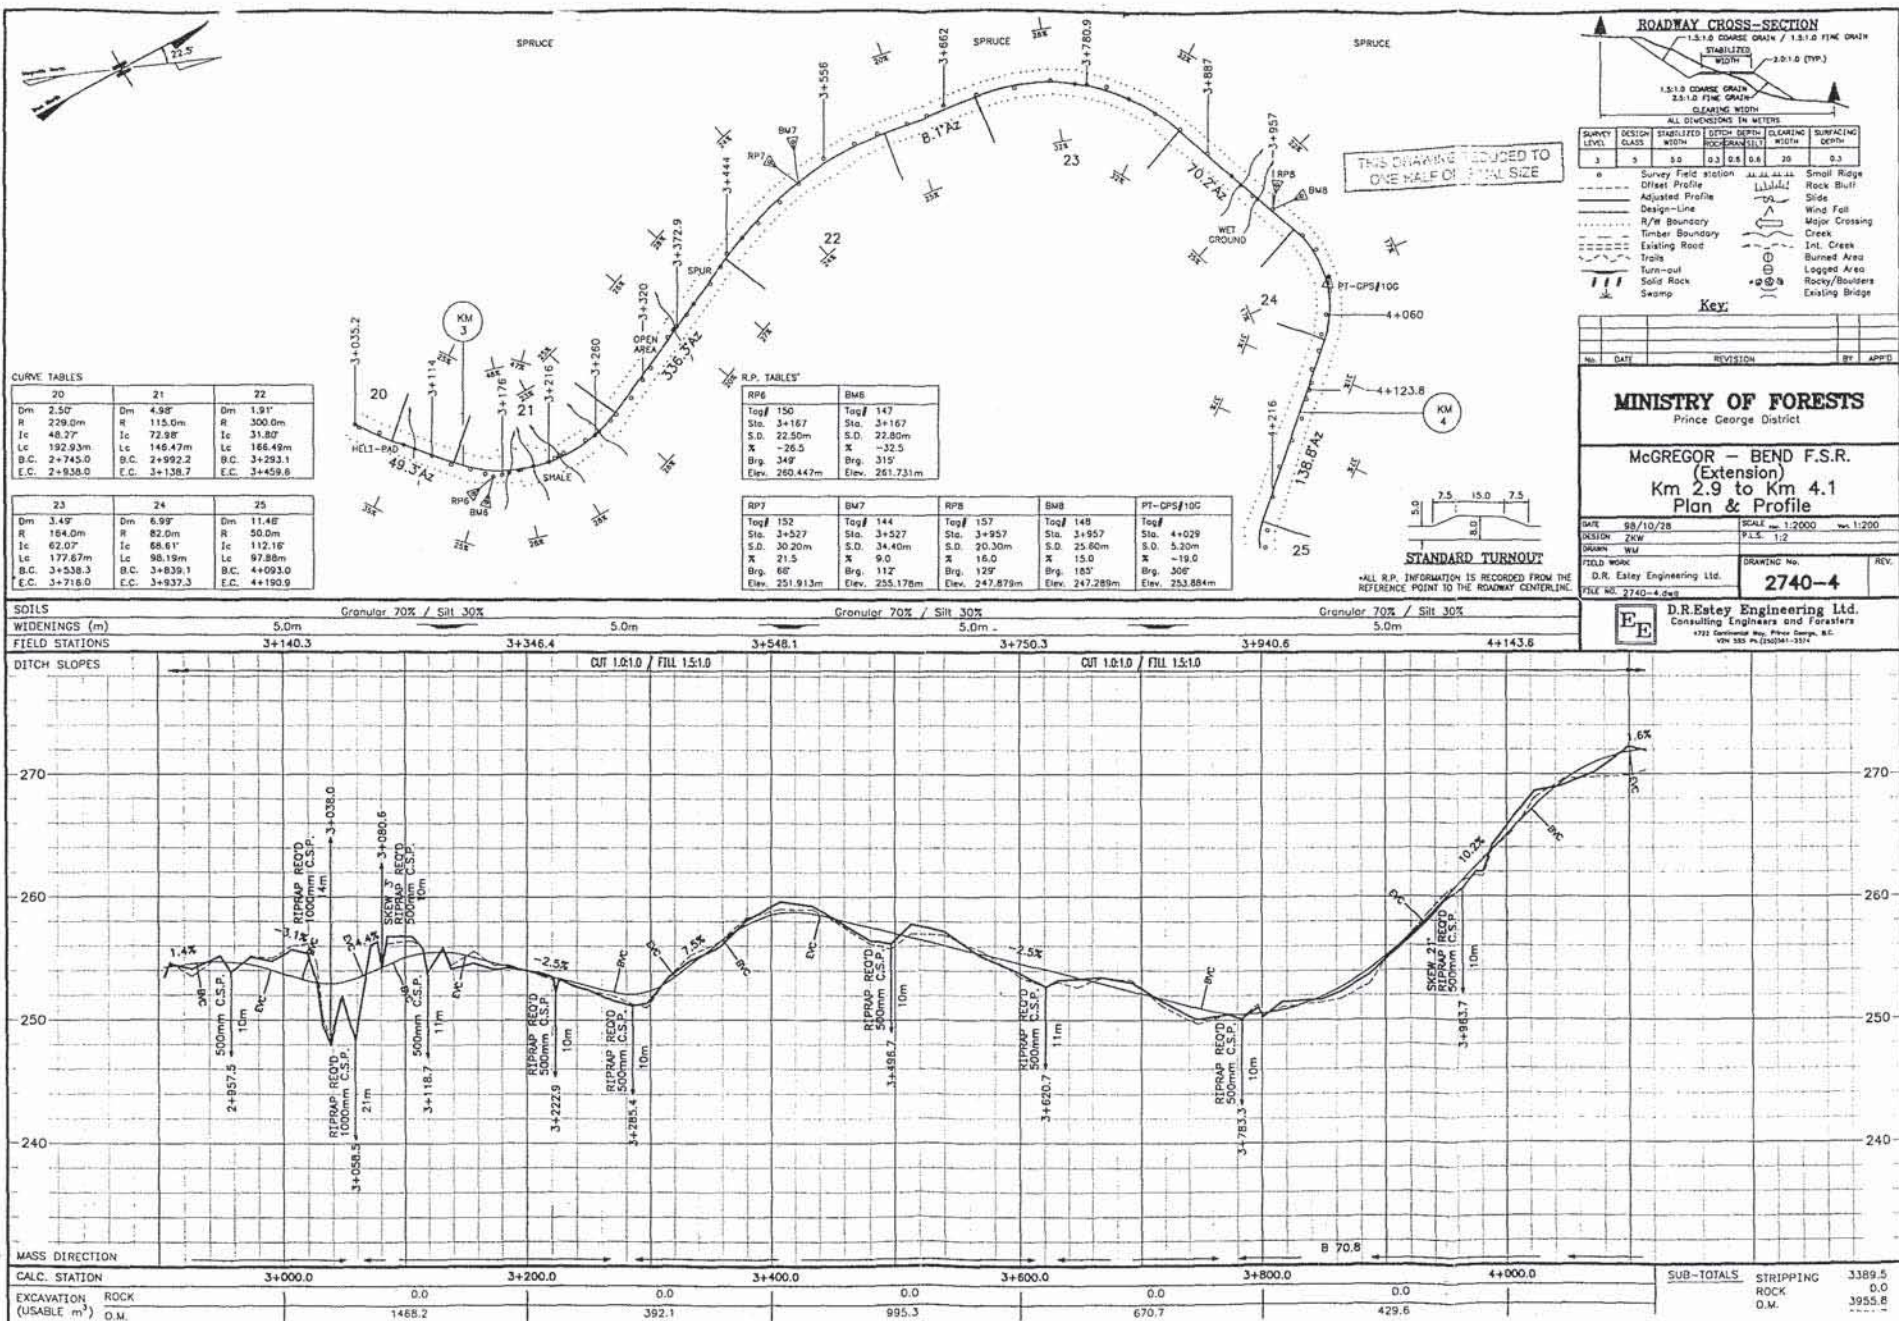

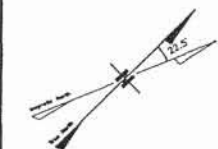


CURVE TABLES

24	25	26
Dm 6.99'	Dm 11.46'	Dm 9.55'
R 82.0m	R 50.0m	R 60.0m
Lc 68.51'	Lc 112.18'	Lc 91.89'
B.C. 3+839.1	B.C. 4+093.0	B.C. 4+193.7
E.C. 3+937.3	E.C. 4+190.9	E.C. 4+279.5

27	28	29
Dm 8.82'	Dm 4.01'	Dm 4.01'
R 85.0m	R 143.0m	R 143.0m
Lc 59.99'	Lc 50.70'	Lc 19.80'
B.C. 4+375.7	B.C. 4+474.7	B.C. 4+615.3
E.C. 4+443.7	E.C. 4+601.2	E.C. 4+664.7

30	31	32	33
Dm 5.97'	Dm 5.97'	Dm 6.99'	Dm 14.32'
R 96.0m	R 96.0m	R 82.0m	R 40.0m
Lc 47.50'	Lc 41.80'	Lc 33.14'	Lc 81.00'
B.C. 4+765.8	B.C. 4+874.6	B.C. 4+966.7	B.C. 5+017.7
E.C. 4+845.4	E.C. 4+944.6	E.C. 5+014.1	E.C. 5+074.3

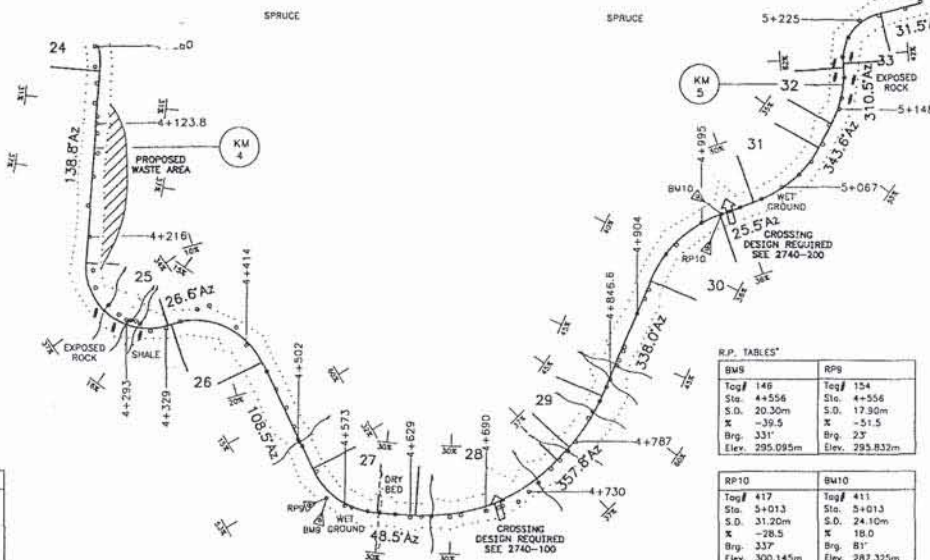


R.P. TABLES*

BM9	RP9
Tag# 148	Tag# 154
Sta. 4+556	Sta. 4+556
S.D. 20.30m	S.D. 17.30m
X -39.5	X -31.5
Brg. 331'	Brg. 23'
Elev. 295.095m	Elev. 293.832m


RP10	BM10
Tag# 417	Tag# 411
Sta. 4+013	Sta. 5+013
S.D. 31.20m	S.D. 24.10m
X -28.5	X 18.0
Brg. 337'	Brg. 81'
Elev. 300.145m	Elev. 287.325m

THIS DRAWING REDUCED TO ONE HALF ORIGINAL SIZE

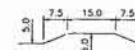

STANDARD TURNOUT

*ALL R.P. INFORMATION IS RECORDED FROM THE REFERENCE POINT TO THE ROADWAY CENTERLINE.

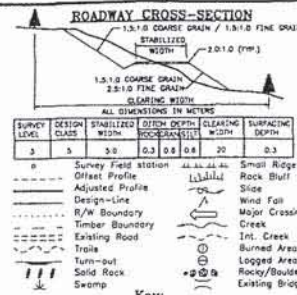

Key:


No.	DATE	REVISION	BY	APP'D.
-----	------	----------	----	--------


MINISTRY OF FORESTS
Prince George District

McGREGOR - BEND F.S.R.
(Extension)
Km 3.9 to Km 5.1
Plan & Profile

DATE 09/10/78	SCALE 1:2000	1:200
DESIGN ZKW	PLS 1:2	
DRAWN WM		
FIELD WORK D.R. Estey Engineering Ltd.	DRAWING NO. 2740-5	REV.
FILE NO. 2740-5		

D.R. Estey Engineering Ltd.
Consulting Engineers and Foresters
4122 Convent Road, Prince George, B.C.
V2N 5B5 P.O. (250) 621-5374

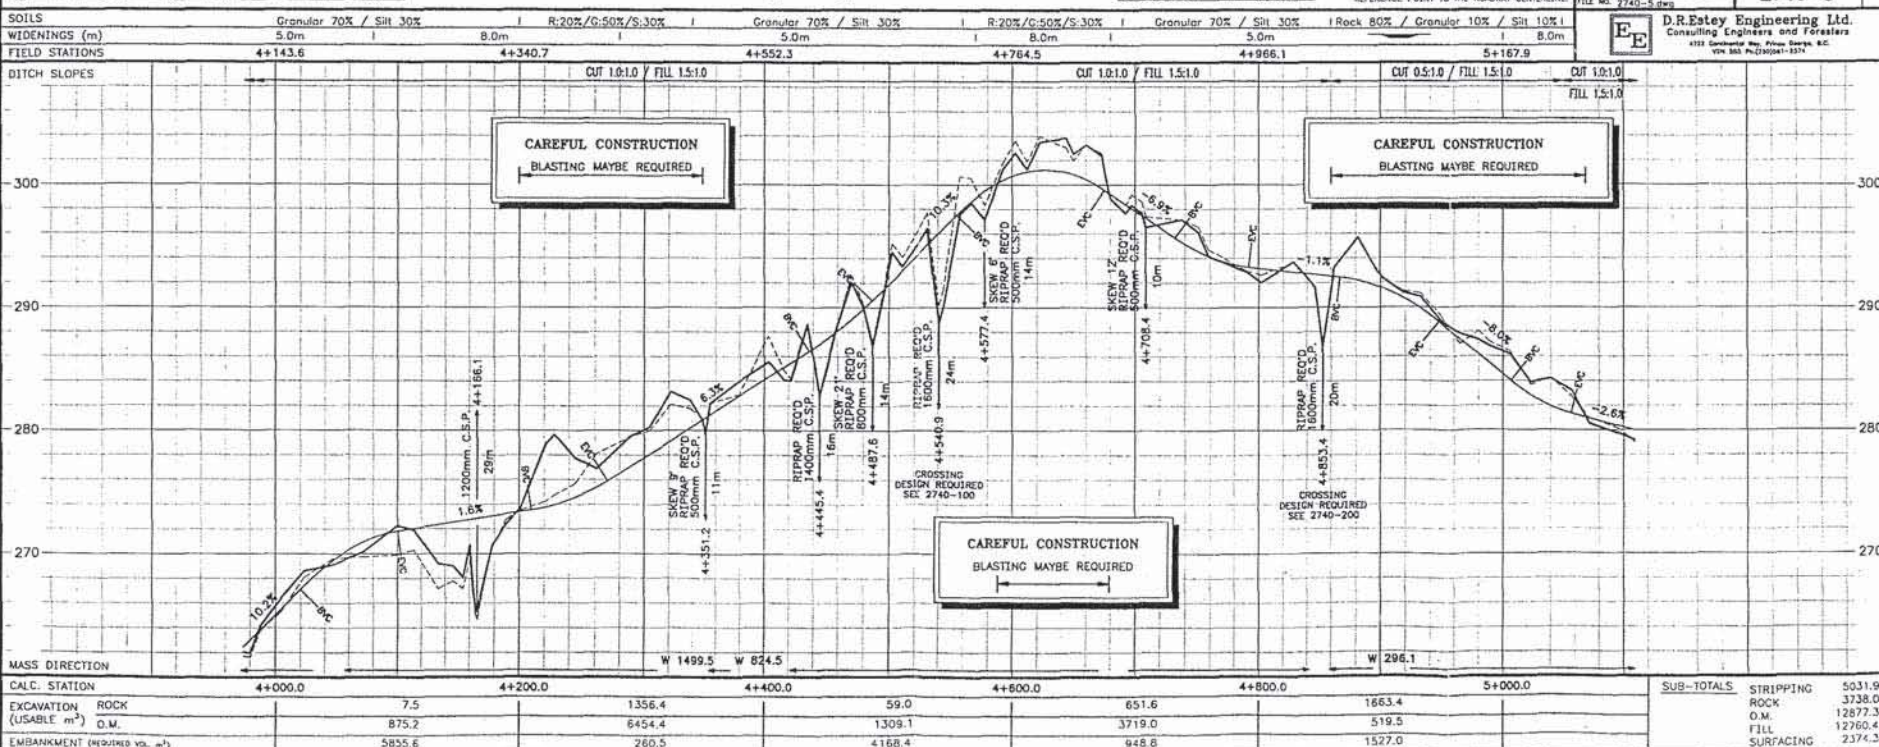

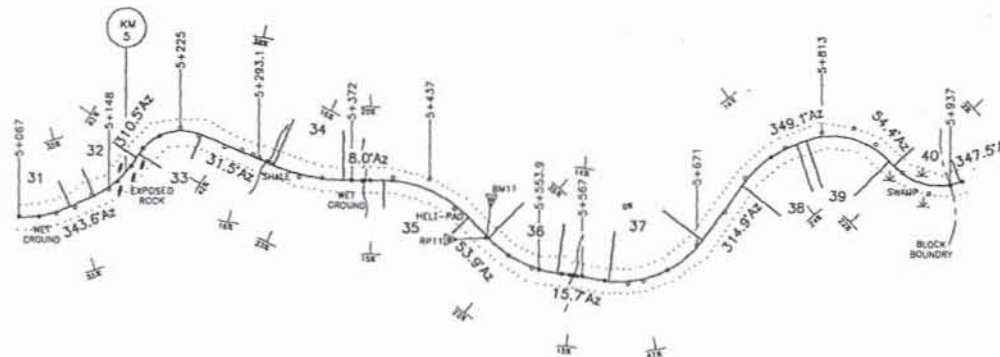


CURVE TABLES

Station	31	32	33	34	35	36	37	38	39	40
Om	5.97	6.99	14.32	4.01	5.97	5.97	6.99	5.97	8.82	11.48
R	96.0m	82.0m	40.0m	143.0m	96.0m	96.0m	82.0m	96.0m	65.0m	50.0m
Ic	41.86	33.14	81.00	23.50	45.87	38.18	60.78	34.17	85.20	66.88
Lc	70.14m	47.42m	58.35m	58.85m	76.86m	83.57m	86.95m	57.35m	74.04m	58.35m
B.C.	4+874.8	4+866.7	5+017.7	5+136.9	5+228.5	5+328.8	5+434.7	5+578.9	5+642.8	5+722.0
E.C.	4+944.8	5+014.1	5+074.3	5+195.5	5+305.3	5+392.7	5+521.6	5+634.1	5+716.8	5+780.4


R.P. TABLES

Station	RP11	BP11
Top	401	420
Sta.	5+503	5+503
S.O.	31.20m	31.70m
R	11.0	11.0
By	102	102
Elev.	273.35m	264.67m

THIS DRAWING REDUCED TO ONE HALF ORIGINAL SIZE

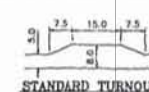

ALL R.P. INFORMATION IS RECORDED FROM THE REFERENCE POINT TO THE ROADWAY CENTERLINE.

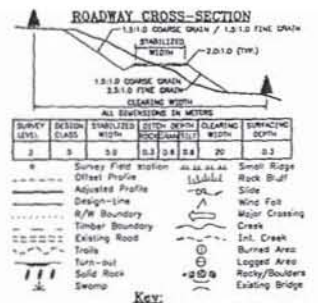


No.	DATE	REVISION	BY	APPD
-----	------	----------	----	------

MINISTRY OF FORESTS
Prince George District

McGREGOR - BEND F.S.R.
(Extension)
Km 4.9 to Km 5.8
Plan & Profile

DATE	98/10/28	SCALE	1:2000	REV.	
DESIGN	CEW	FILE NO.	2740-6		
DRAWN	WM				
FIELD WORK	D.R. Estey Engineering Ltd.				
FILE NO.	2740-6				

D.R. Estey Engineering Ltd.
Consulting Engineers and Foresters
1010 10th Avenue, Prince George, BC
V2N 3G2 TEL: (250) 541-1517

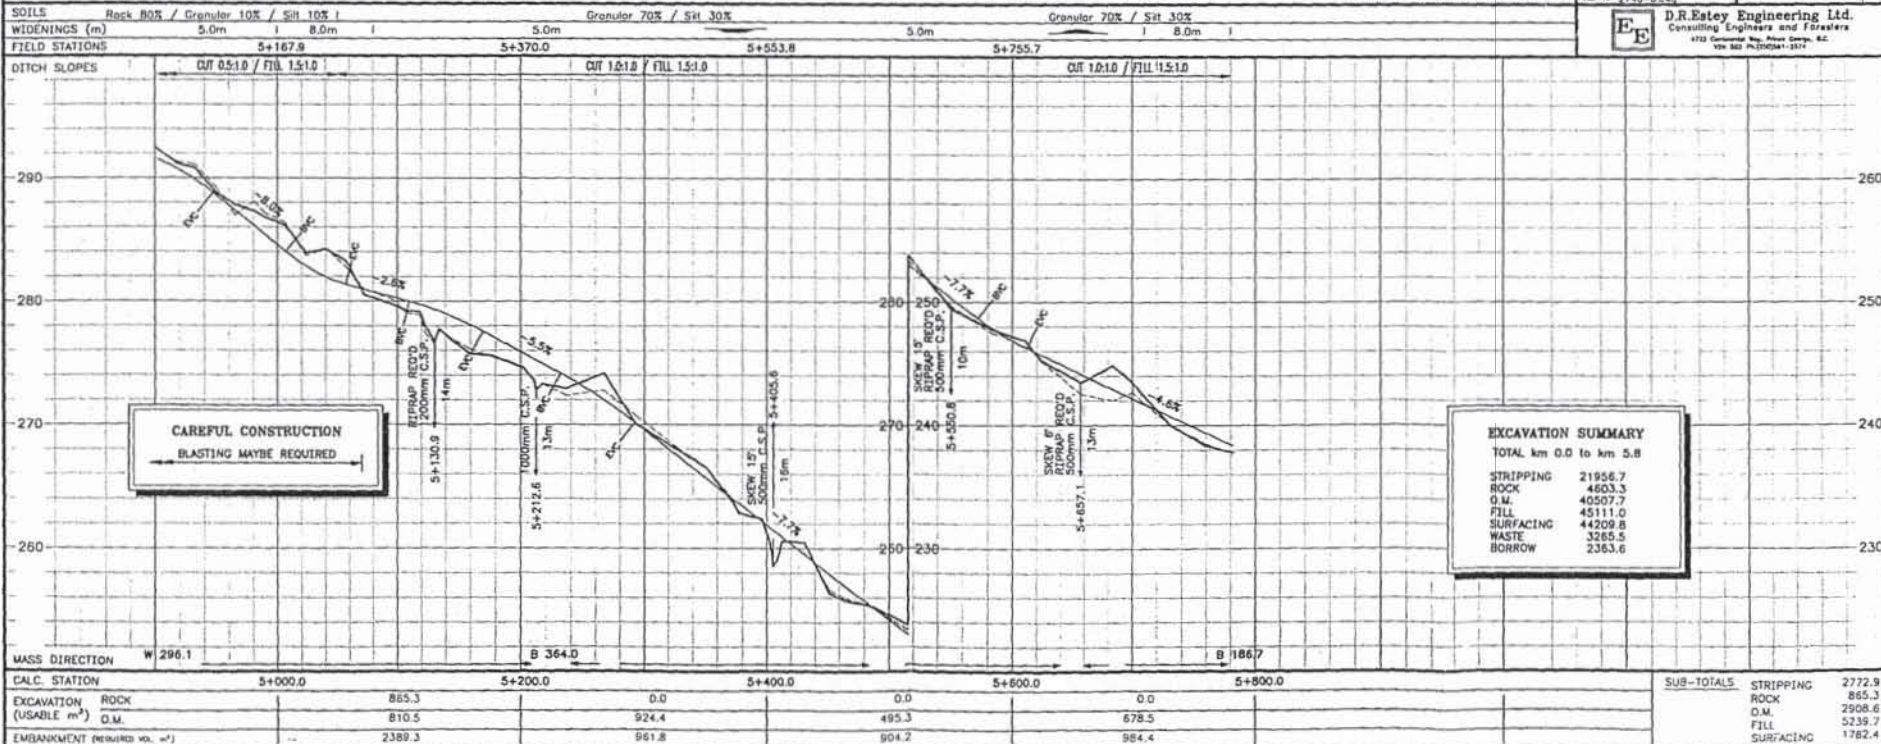

SUB-TOTALS	STRIPPING	2772.9
	ROCK	865.3
	O.M.	2908.6
	FILL	5239.7
	SURFACING	1782.4