



FULLERTON ROAD & DRIVEWAY CONSTRUCTION LOT 13, BLOCK 8, PLAN 7274, DL 1326

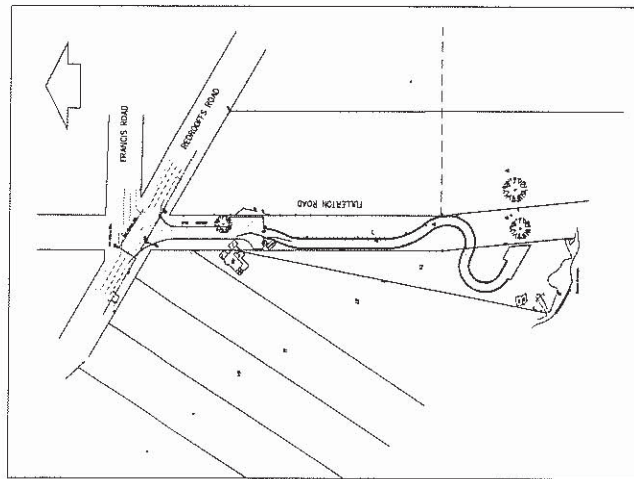

SITE PLAN

LEGEND			
EXISTING	PROPOSED	DESCRIPTION	DESCRIPTION
		IRON PROPERTY PIN	WATERMAIN
		CURB & GUTTER	WATER SERVICE CONNECTION
		SANITARY SEWER	WATER VALVE
		STORM SEWER	AIR VALVE
		CATCH BASIN	HYDRANT & VALVE ASSEMBLY
		MANHOLE	THROTTLE VALVE
		CATCH BASIN & CLEANOUT	OPENED END
		CATCH BASIN MANHOLE	UNDERGROUND ELECTRICITY
		MANHOLE	UNDERGROUND TELEPHONE & TELEPHONE BOOTH
		SIDEWALK (CONCRETE)	CURB
		SIDEWALK (ASPHALT)	TRAFFIC SIGNAL & STREET LIGHT U/V/G GETS
		DRIVEWAY	UNDERGROUND STREET LIGHT - DIRT
		DRIVEWAY	UNDERGROUND STREET LIGHT - POLE TOP
		DRIVEWAY	UTILITY POLE W/ LIGHT
		DRIVEWAY	JUNCTION BOX
		DRIVEWAY	GROUND ELEVATION
		DRIVEWAY	DIRECTION OF OVERLAND FLOW

DRAWING INDEX		
NO.	DESCRIPTION	SHEET NO.

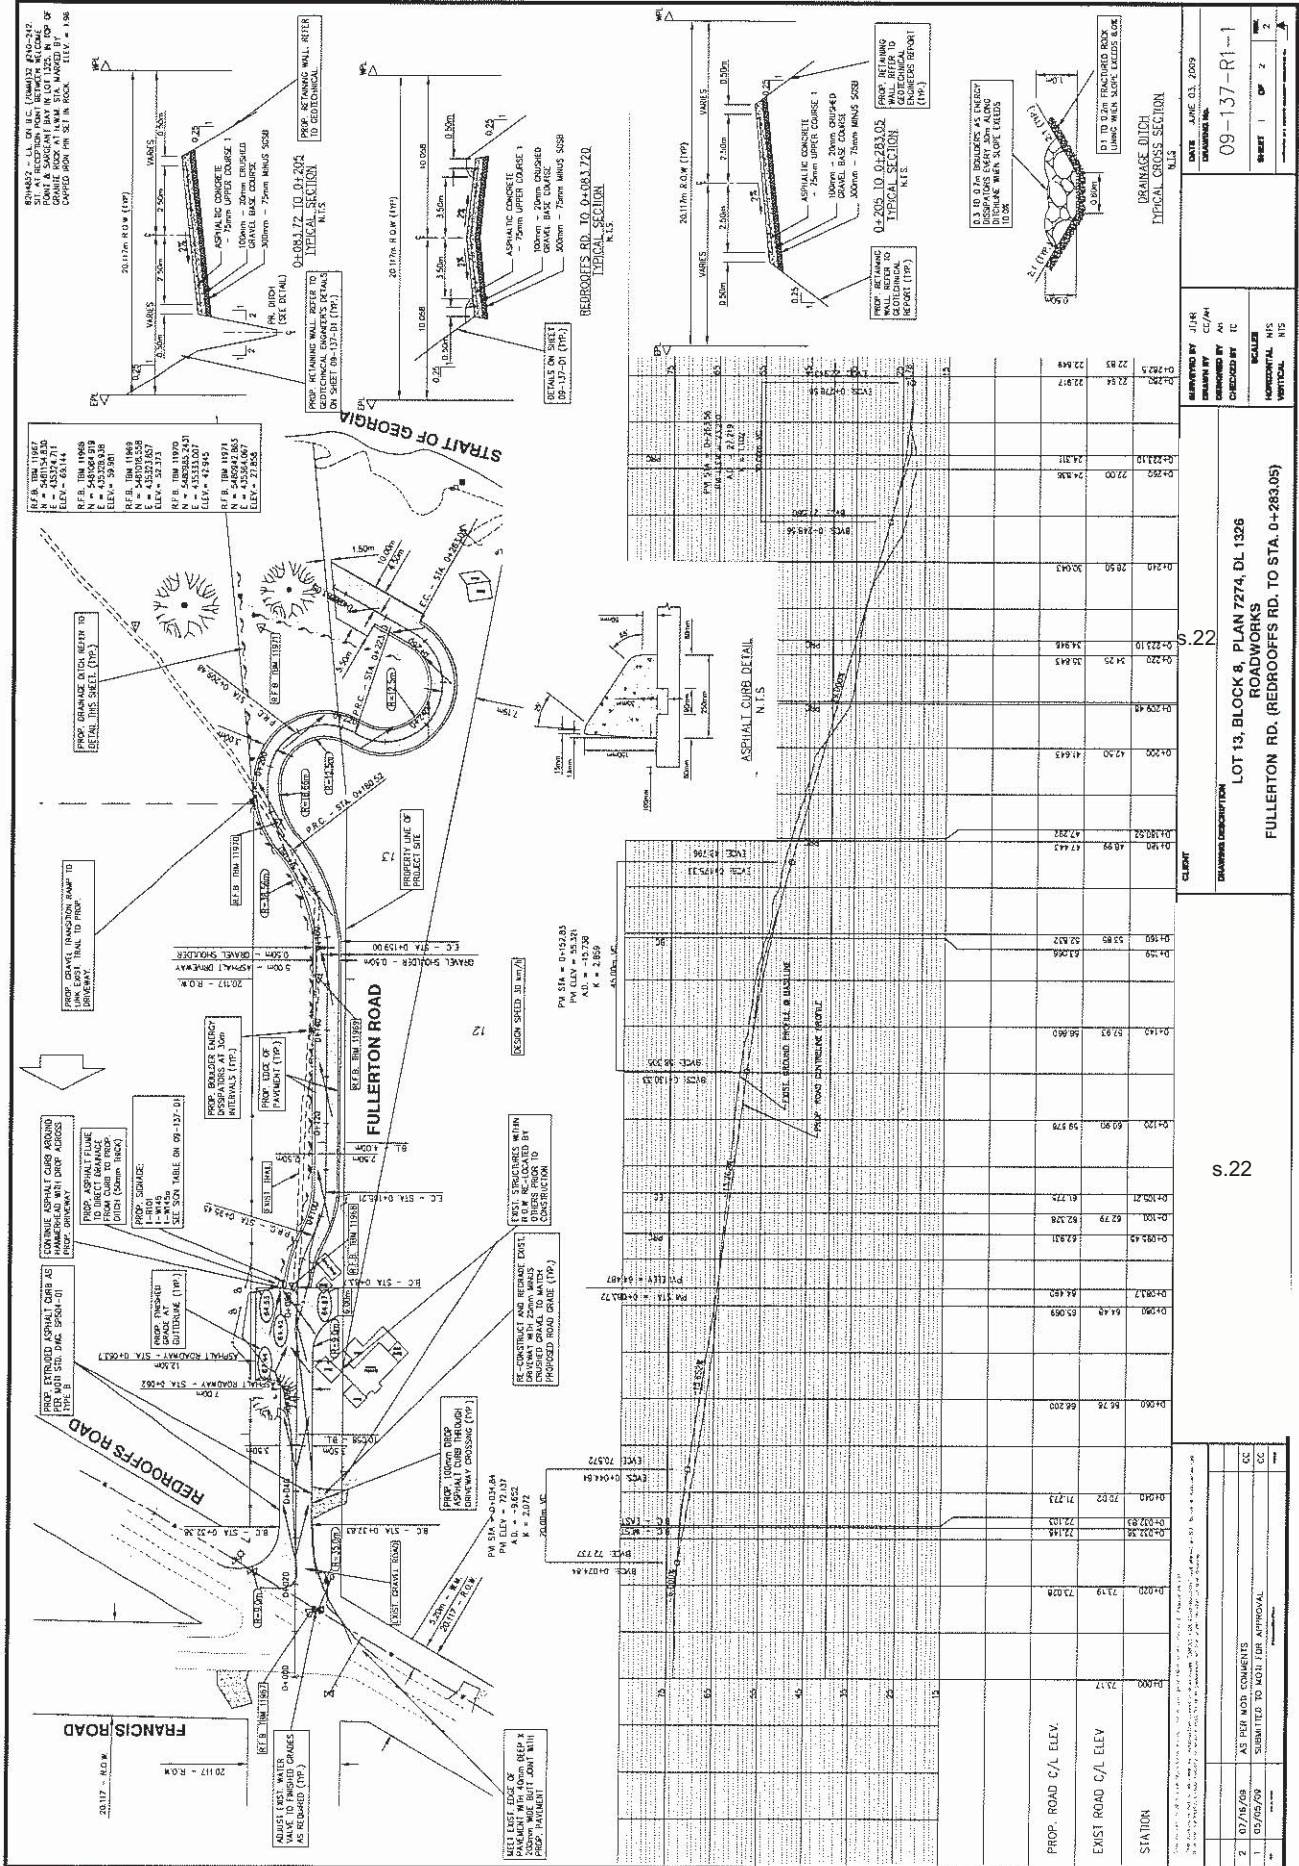

LOT 13, BLOCK 8, PLAN 7274, DL 1326
ROADWORKS
FULLERTON RD. (REDROOFS RD. TO STA. 0+283.05)

DATE: JUNE 03, 2009
SCALE: HORIZONTAL: N.T.S.
VERTICAL: N.T.S.

REVISIONS

NO.	DATE	DESCRIPTION

PROJECT: ROAD C/L ELEV.
EXIST. ROAD C/L ELEV.

STATION






GENERAL NOTES

1. THE CONTRACTOR SHALL ENSURE THAT ALL APPROVALS AND/OR PERMITS REQUIRED FOR THE PROPOSED WORK HAVE BEEN OBTAINED FROM ALL AGENCIES PRIOR TO THE COMMENCEMENT OF CONSTRUCTION.


ROADSIDE NOTES


9. CHANGES IN ROAD GRADES ARE TO BE FORWARDED WITH SMOOTH CURVES.
10. 48 HOURS PRIOR TO CONSTRUCTION OF ANY CHANGES TO THE SITE, THE CONTRACTOR WILL SUPPLY THE ENGINEER WITH A DETAILED AND QUANTITATIVE ANALYSIS OF EACH TYPE OF CHANGES TO BE USED.





STORM SEWER NOTES

1. ALL CONSTRUCTION TO BE IN ACCORDANCE WITH THE MOST RECENT EDITION OF THE MANUAL OF STANDARD SPECIFICATIONS, AND THE CURRENT EDITION OF THE MANUAL OF STANDARD SPECIFICATIONS.




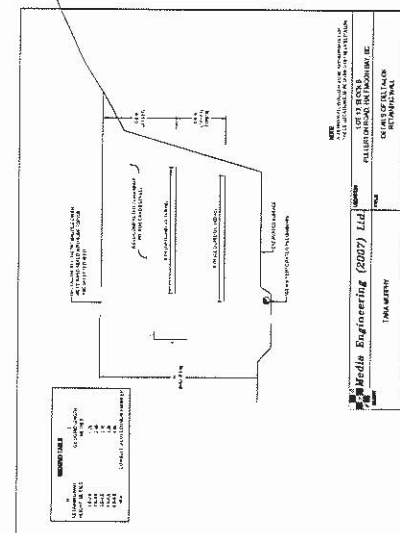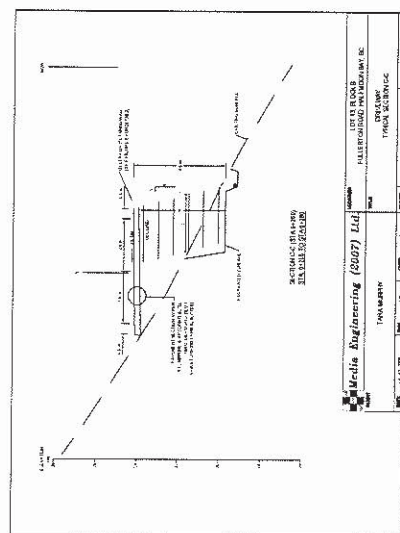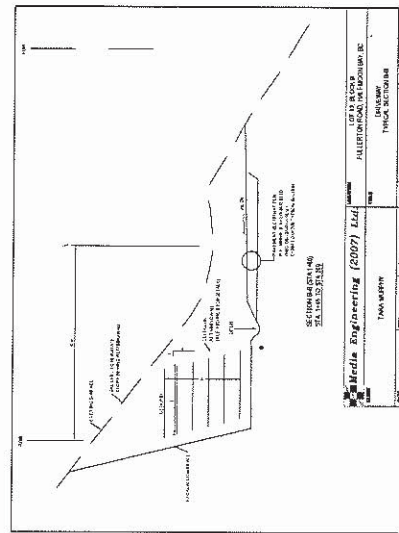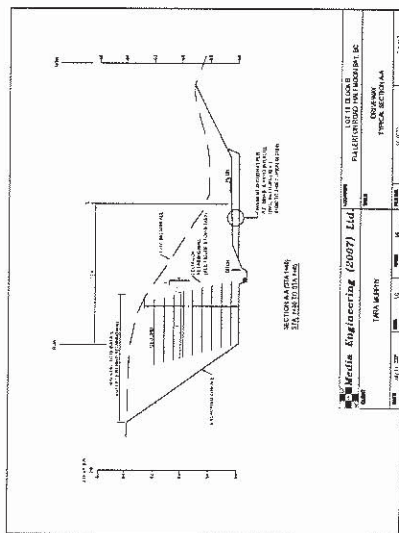

s.22

s.22

LOT 13, BLOCK 8, PLAN 7274, DL 1326
GEOTECHNICAL DETAILS
AND TYPICAL SECTIONS

DATE: JUNE 03, 2009
DRAWN BY: JLR
CHECKED BY: CCJ
REVIEWED BY: NLS
SHEET 2 OF 2

