

Pratt, Bob J TRAN:EX

From: Pratt, Bob J TRAN:EX
Sent: Wed, April 30, 2008 1:38 PM
To: XT:Lee, Ron SNC - Lavalin EAO:IN; Wnuk, Ed TRAN:EX
Subject: BC OnLine Report Delivery

Attachments: F08070 FILED KA KAP86391.TIF



F08070 FILED
\\KAP86391.TIF (

Ed/Ron


Attached is the legal survey plan regarding the Gunter Amann property on Hwy 33 at Traut Rd. Please update your records accordingly.
Bob

REFERENCE PLAN OF PART OF LOT 6, PLAN 4636,
except PLANS 36189 and H8433, SEC. 13, TP. 26, O.D.Y.D.

Pursuant to Section 107 of the Land Title Act.

B.C.G.S. 82E.084

Scale : 1:1000 (Metric)
0m 10m 20m 40m 75m 100m

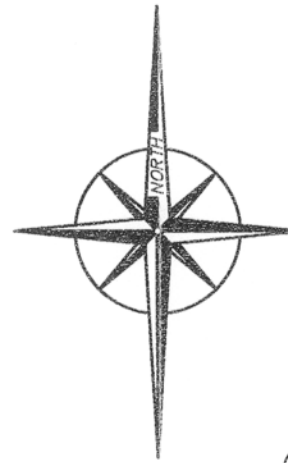


Plan KAP 86391

Deposited in the Land Title Office at Kamloops, B.C.,
This 14th day of April, 2008.

C. JOHNSTON

Registrar

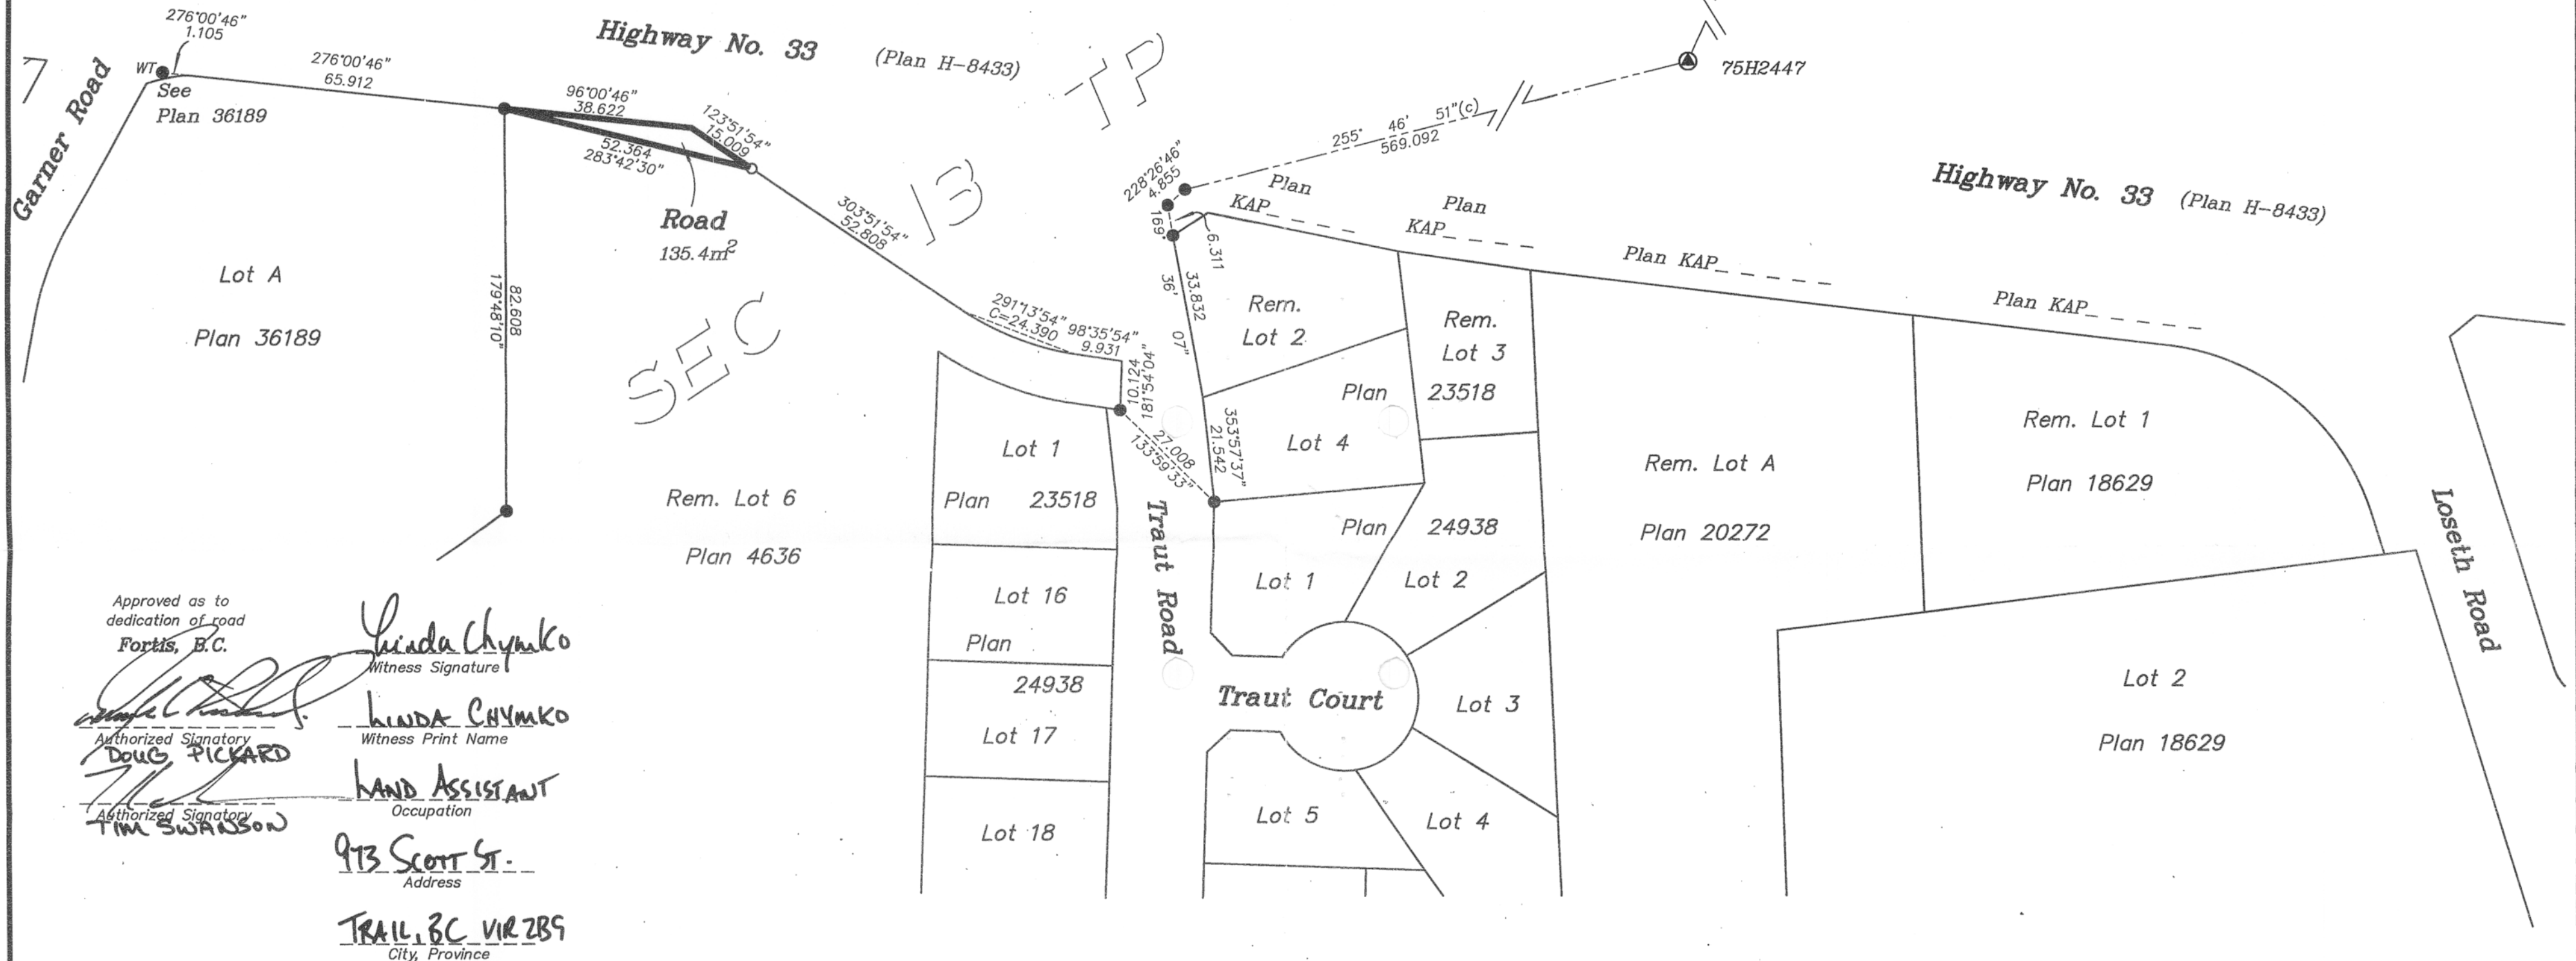

Approved as to
dedication of road
Fortis, B.C.

Witness Signature
Linda Chymko
Witness Print Name
LINDA CHYMKO
Occupation
LAND ASSISTANT
Address
913 SCOTT ST.
City, Province
TRAIL, BC V1R 2B9

Owner:

Witness

Witness Signature
Peggy Brooker
Witness Print Name
PEGGY BROOKER
Occupation
RECEPTIONIST
Address
1292 BEGLEY RD
City, Province
KELOWNA BC V1P 1K8

Approval:

Approved pursuant to the Land Title Act
this day of 2008.

Approving Officer for the
City of Kelowna

Legend:

Grid Bearings are derived from observations between
Control Monuments 75H2447 and 75H2859.
Integrated Survey Area No. 4, City of Kelowna, NAD83, (CSRS).

This Plan Shows horizontal ground-level distances, except
where otherwise noted. To compute grid distances, multiply
ground-level distances by combined factor, 0.9998606.

- All distances are in metres and decimals thereof.

- - denotes standard iron post set
- - denotes standard iron post found
- ⊙ - denotes control monument

I, H.G. van Gorp, a British Columbia land surveyor, of the City of Kelowna,
in British Columbia, certify that I was present at and personally superintended
the survey represented by this plan, and that the survey and plan are correct.
The field survey was completed on the 20th day of February, 2008.
The plan was completed and checked, and the checklist filed under #ECP-78258,
on the 11th day of March, 2008.

H.G. van Gorp, B.C.L.S., C.L.S.

VAN GORP & COMPANY
land surveyors
201-1470 St. Paul Street,
Kelowna, B.C. (250) 763-5711

F.B. 622(05)

File: 15774ref-9

This Plan lies within the Central Okanagan Regional District.

ORIGINAL

Page 3 to/à Page 4

Withheld pursuant to/removed as

s.14